


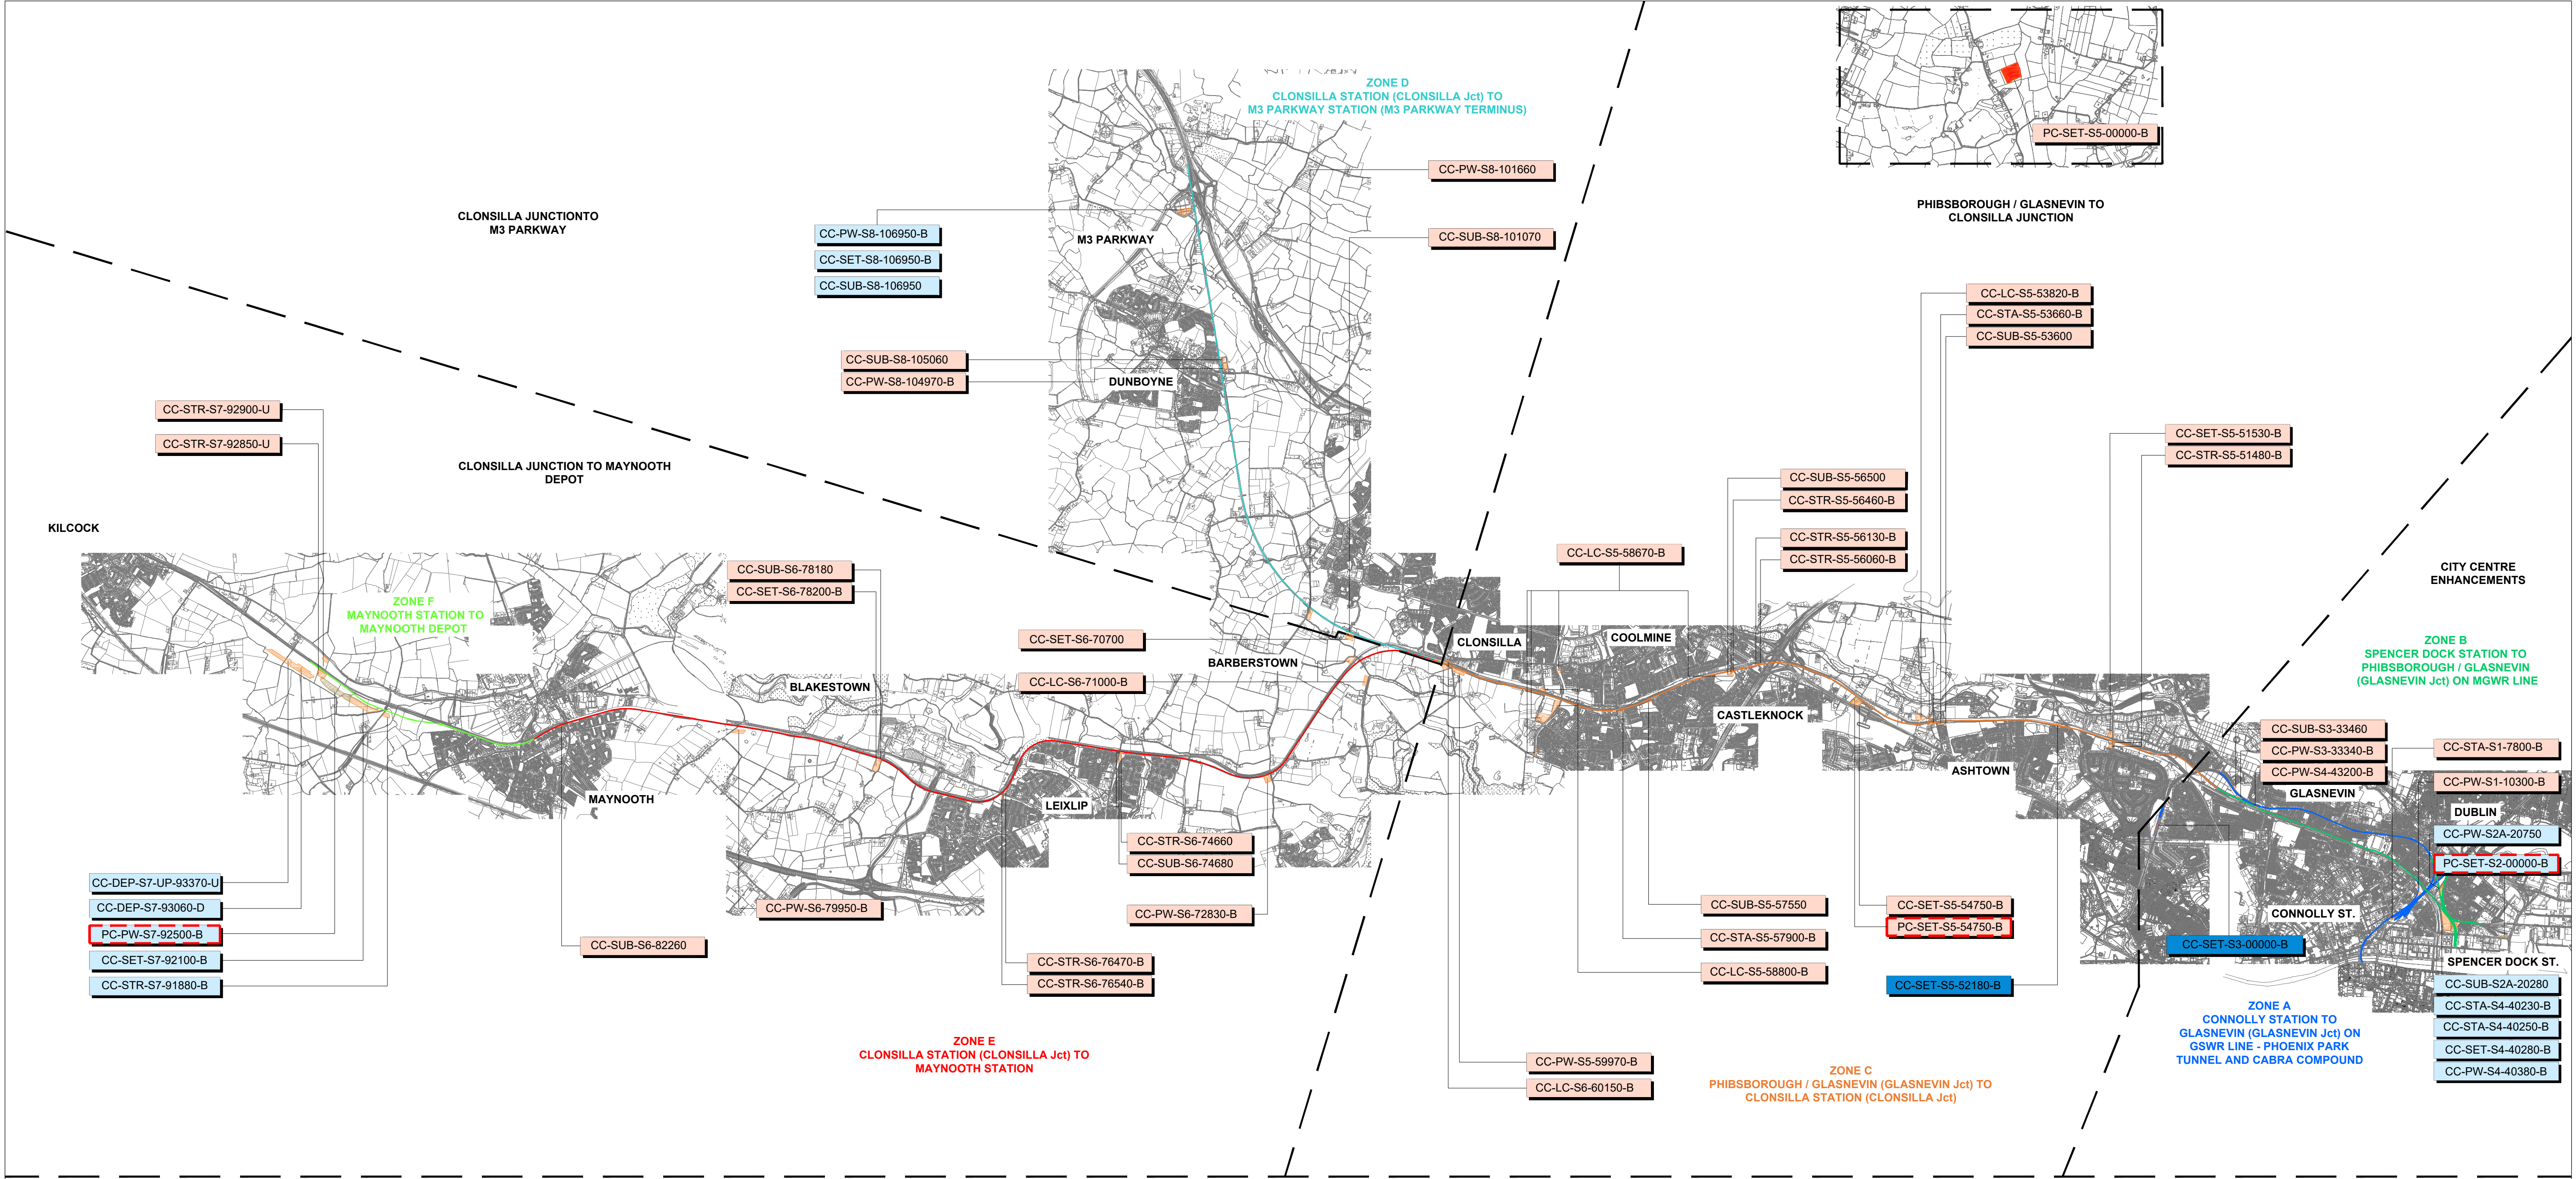

ZONE F		
COMPOUND CODE	CHAINAGE	REFERENCE
CC-STR-S7-91880-B	91+880	Millfarm STR
CC-SET-S7-92100-B	92+100	Millfarm SET
PC-PW-S7-92500-B	92+500	Millfarm PW
CC-STR-S7-92850-U	92+850	OBG23A
CC-STR-S7-92900-U	92+900	OBG23A
CC-DEP-S7-93060-D	93+060	Depot SET
CC-DEP-S7-UP-93370-U	93+370	Depot Track

ZONE E		
COMPOUND CODE	CHAINAGE	REFERENCE
CC-SET-S6-70700	70+700	Barberstown
CC-LC-S6-71000-B	71+000	Barberstown Level Crossing
CC-PW-S6-72830-B	72+830	OBG13
CC-STR-S6-74660	74+660	Leixlip
CC-SUB-S6-74680	74+680	Leixlip
CC-STR-S6-76470-B	76+470	Leixlip (Louisa Bridge)
CC-STR-S6-76540-B	76+540	Leixlip (Louisa Bridge)
CC-SUB-S6-78180	78+180	Blakestown
CC-SET-S6-78200-B	78+200	Blakestown
CC-PW-S6-79950-B	79+950	OBG18
CC-SUB-S6-82260	82+260	Maynooth

ZONE D		
COMPOUND CODE	CHAINAGE	REFERENCE
CC-SUB-S8-101070	101+070	Hansfield
CC-PW-S8-101660	101+660	OBCN286
CC-PW-S8-104970-B	104+970	Dunboyne
CC-SUB-S8-105060	105+060	Dunboyne
CC-PW-S8-106950-B	106+950	M3 Parkway PW
CC-SET-S8-106950-B	106+950	M3 Parkway SET
CC-SUB-S8-106950	106+950	M3 Parkway SUB

ZONE C		
COMPOUND CODE	CHAINAGE	REFERENCE
CC-STR-S5-51480-B	51+480	OBG5
CC-SET-S5-51530-B	51+530	Reilly's SET Complementary
CC-SET-S5-52180-B	52+180	Reilly's SET
CC-SUB-S5-53600	53+600	Ashtown
CC-STA-S5-53660-B	53+660	Ashtown
CC-LC-S5-53820-B	53+820	Ashtown
CC-SET-S5-54750-B	54+750	Navan Road Station
PC-SET-S5-54750-B	54+750	Navan Road Station
CC-STR-S5-56060-B	56+060	OBG9
CC-STR-S5-56130-B	56+130	OBG9
CC-STR-S5-56460-B	56+460	Castleknock
CC-SUB-S5-56500	56+500	Castleknock
CC-SUB-S5-57550	57+550	Coolmine
CC-STA-S5-57900-B	57+900	Coolmine
CC-LC-S5-58670-B	58+500	Coolmine
CC-LC-S5-58800-B	58+800	Porterstown
CC-PW-S5-59970-B	59+970	Clonsilla Siding Access
CC-LC-S6-60150-B	60+150	Clonsilla
PC-SET-S5-00000-B	00+000	Breffni MSDC

ZONE B		
COMPOUND CODE	CHAINAGE	REFERENCE
CC-SUB-S2A-20280	20+280	Docklands
CC-PW-S2A-20750	20+750	Docklands Track
CC-STA-S4-40230-B	40+230	New Docklands Station
CC-STA-S4-40250-B	40+250	New Docklands Station
CC-SET-S4-40280-B	40+280	New Docklands SET
CC-PW-S4-40380-B	40+380	Docklands Track
CC-PW-S4-43200-B	43+200	Glasnevin Track
PC-SET-S2-00000-B	00+000	East Wall Yard SET

ZONE A		
COMPOUND CODE	CHAINAGE	REFERENCE
CC-STA-S1-7800-B	7+800	Connolly Station
CC-PW-S1-10300-B	10+300	Connolly Station Track
CC-PW-S3-33340-B	33+340	Glasnevin Track
CC-SUB-S3-33460	33+460	Glasnevin
CC-SET-S3-00000-B	00+000	Cabra Road SET

- AP

New access point / Existing access point
- TAP

New truck access point / Existing truck access point
- Permanent compound
- Existing compound used
- Main compound
- Satellite compound

V01	April 2022	PLANNING ISSUE	RCA	LAN	CCH
REV.	DATE	DESCRIPTION	PRODUCED BY	REVIEWED BY	APPROVED BY
© Irish Rail (2020). This drawing is confidential and the copyright in it is owned by Irish Rail. This drawing must not be either loaned, copied or otherwise reproduced in whole or in part or used for any purpose without the prior permission of Irish Rail. Ordnance Survey Ireland and Government of Ireland. All O.S. data used for plans are printed under "Copyright Ordnance Survey Ireland" Survey No. 9039720 (OSi Aerial Data or OSi Lidar Data) & Survey No. 2020OSI_NMA_180 (OSi Vector Data). All elevations are in metres and relate to OSi Geoid Model (OSGM02) Mean Head as defined by existing Project Control. All Coordinates are in Irish Transverse Mercator Grid (ITM) as defined by OSi active GPS station Tallaght College (TL1G).					

Client

Consultant

Project

Drawing Title

BUILDABILITY DESIGN
COMPOUND LOCATION OVERVIEW

Scale:
N/A @ A1 N/A @ A3 N/A @ A4

Drawing Number | Project | Originator | Discipline | Location | Type | Role | Number | Phase
MAY MDC RGN OTH DR Z 0001 D

Date: April 2022 | Job No: P/101086 | Status: F1-Approved & accepted | Rev: V01 | Sheet: 1 of 1