


[illegible]

Client

Consultant	
------------	--

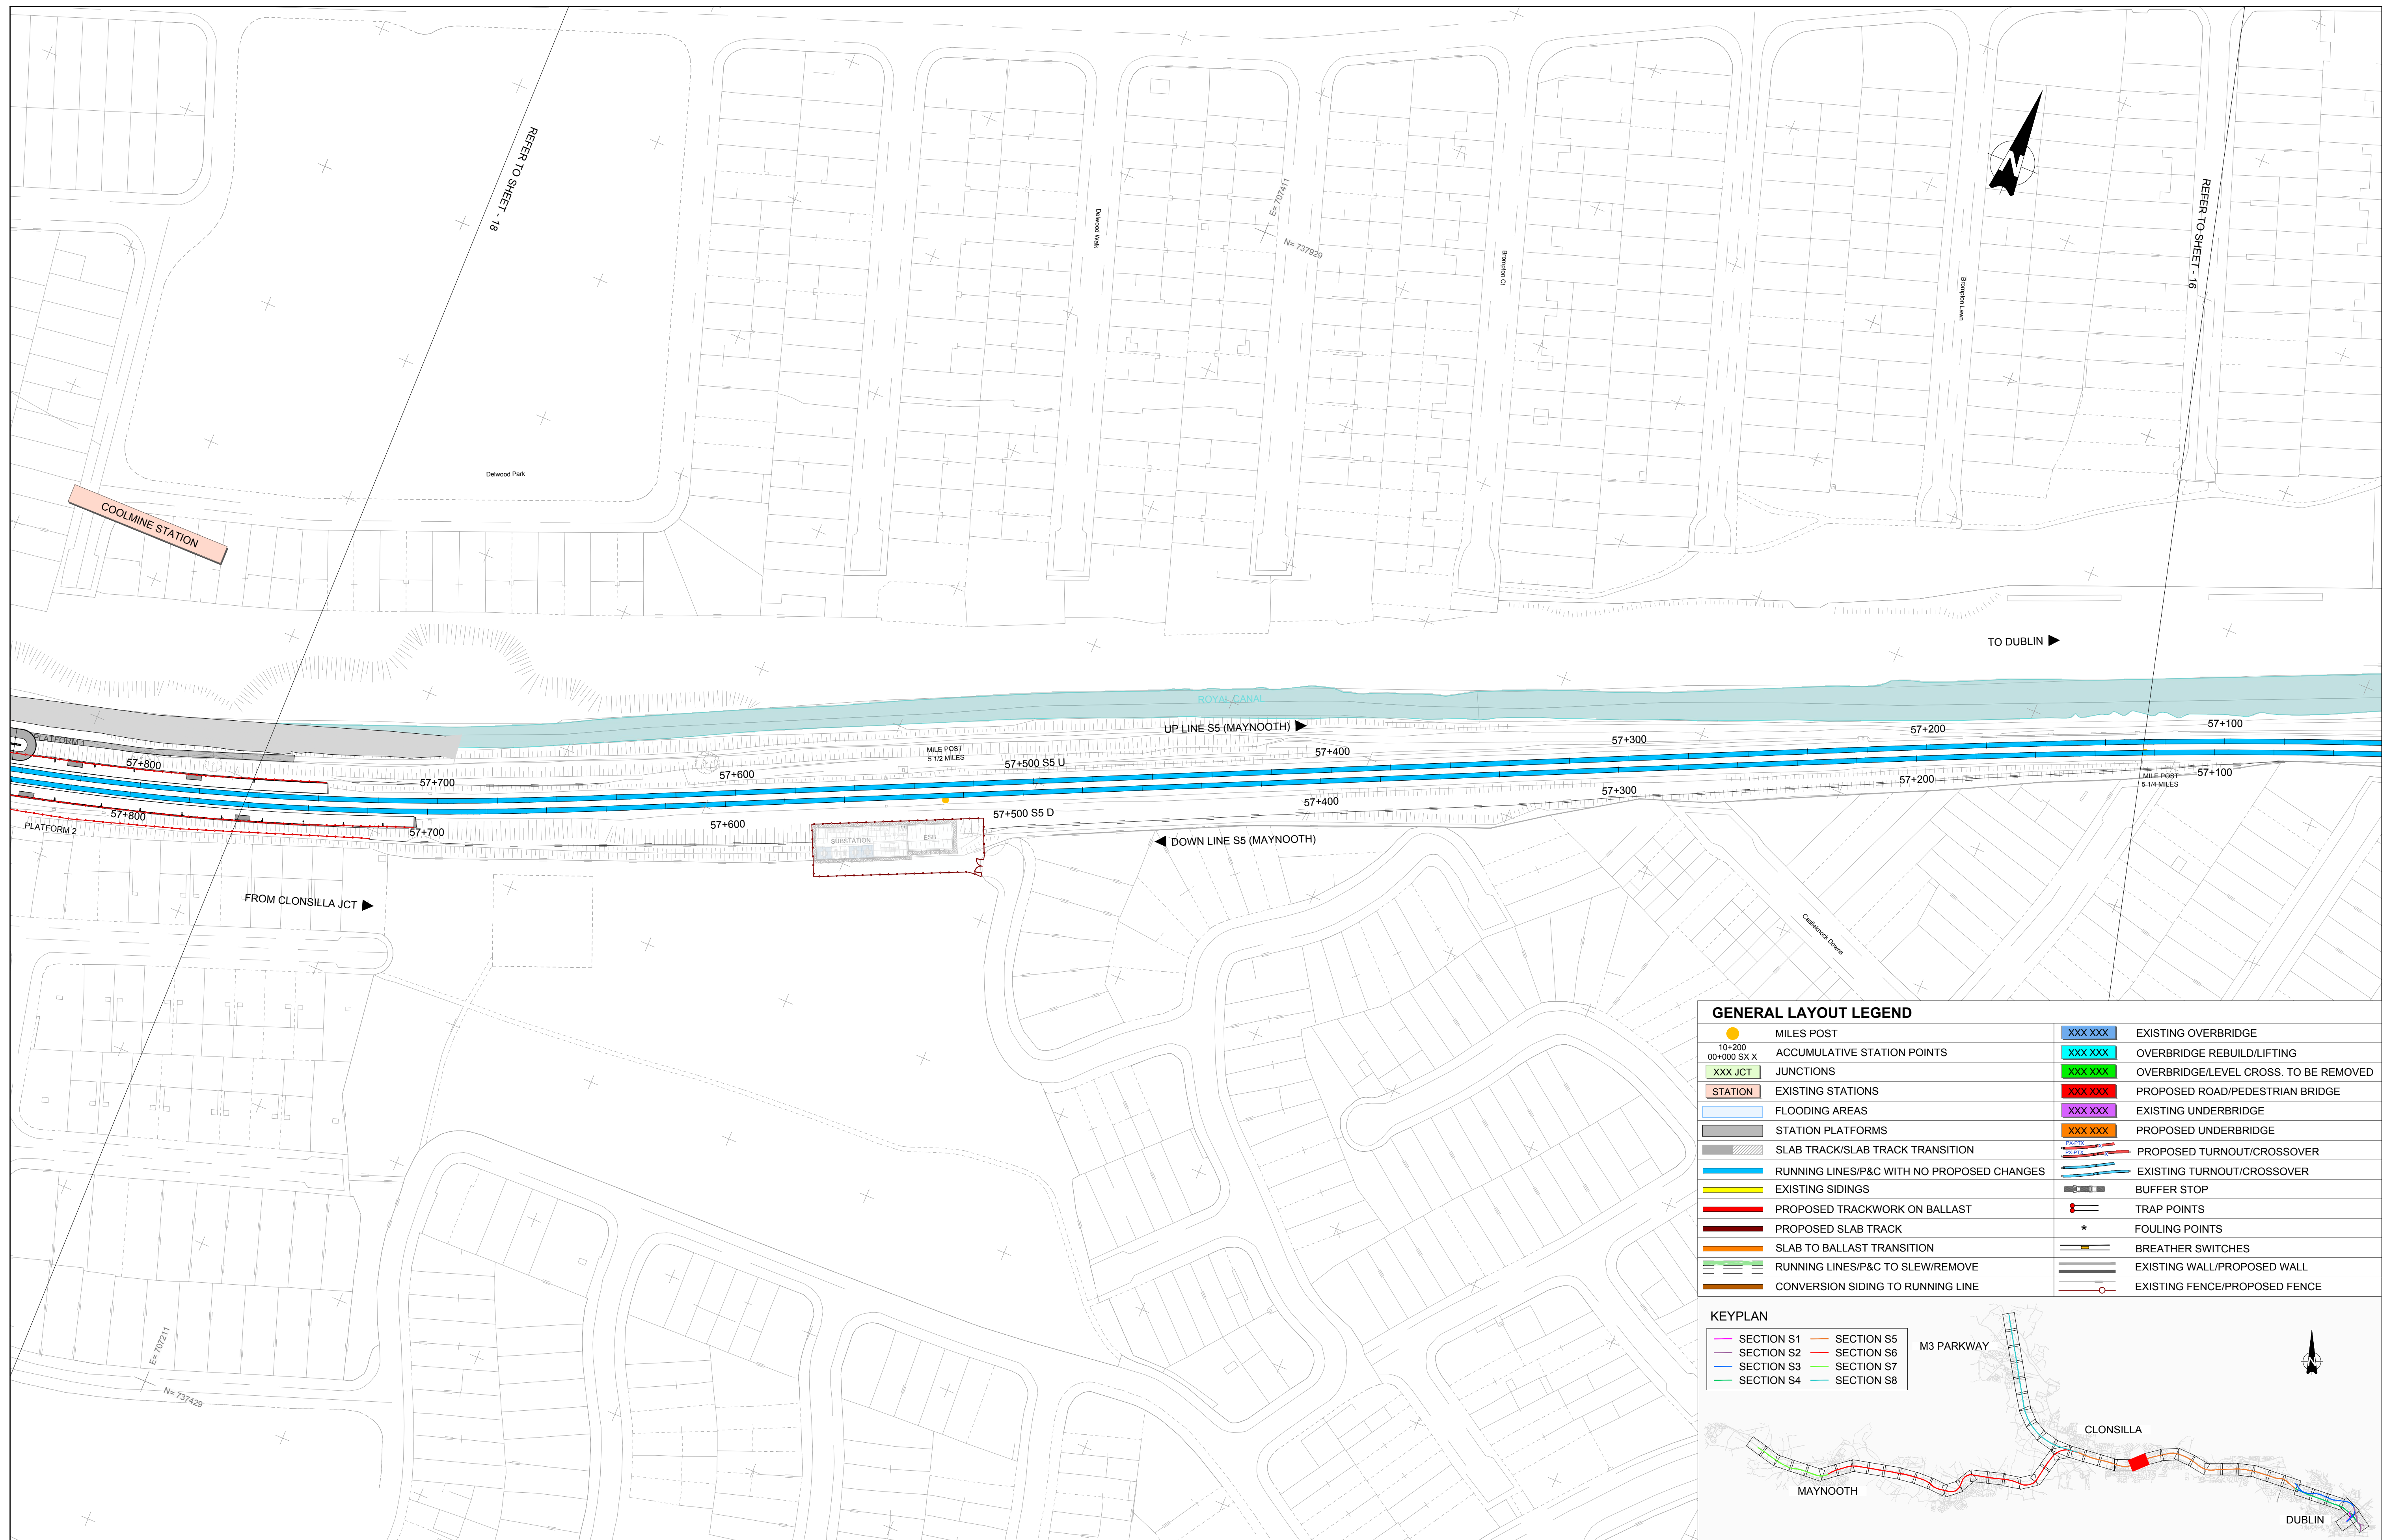


Project	
---------	--








Drawing Title

PERMANENT WAY DESIGN GENERAL LAYOUT

Scale: 1:1000 @ A1 1:2000 @ A3	Drawing Number Project Originator Discipline Location Type Role Number Phase MAY MDC TRK ROUT DR C 0005 D										
	Date: April 2022		Job No: P/101086		Status: F1-Approved & accepted			Rev: V01		Sheet: 17 of 53	

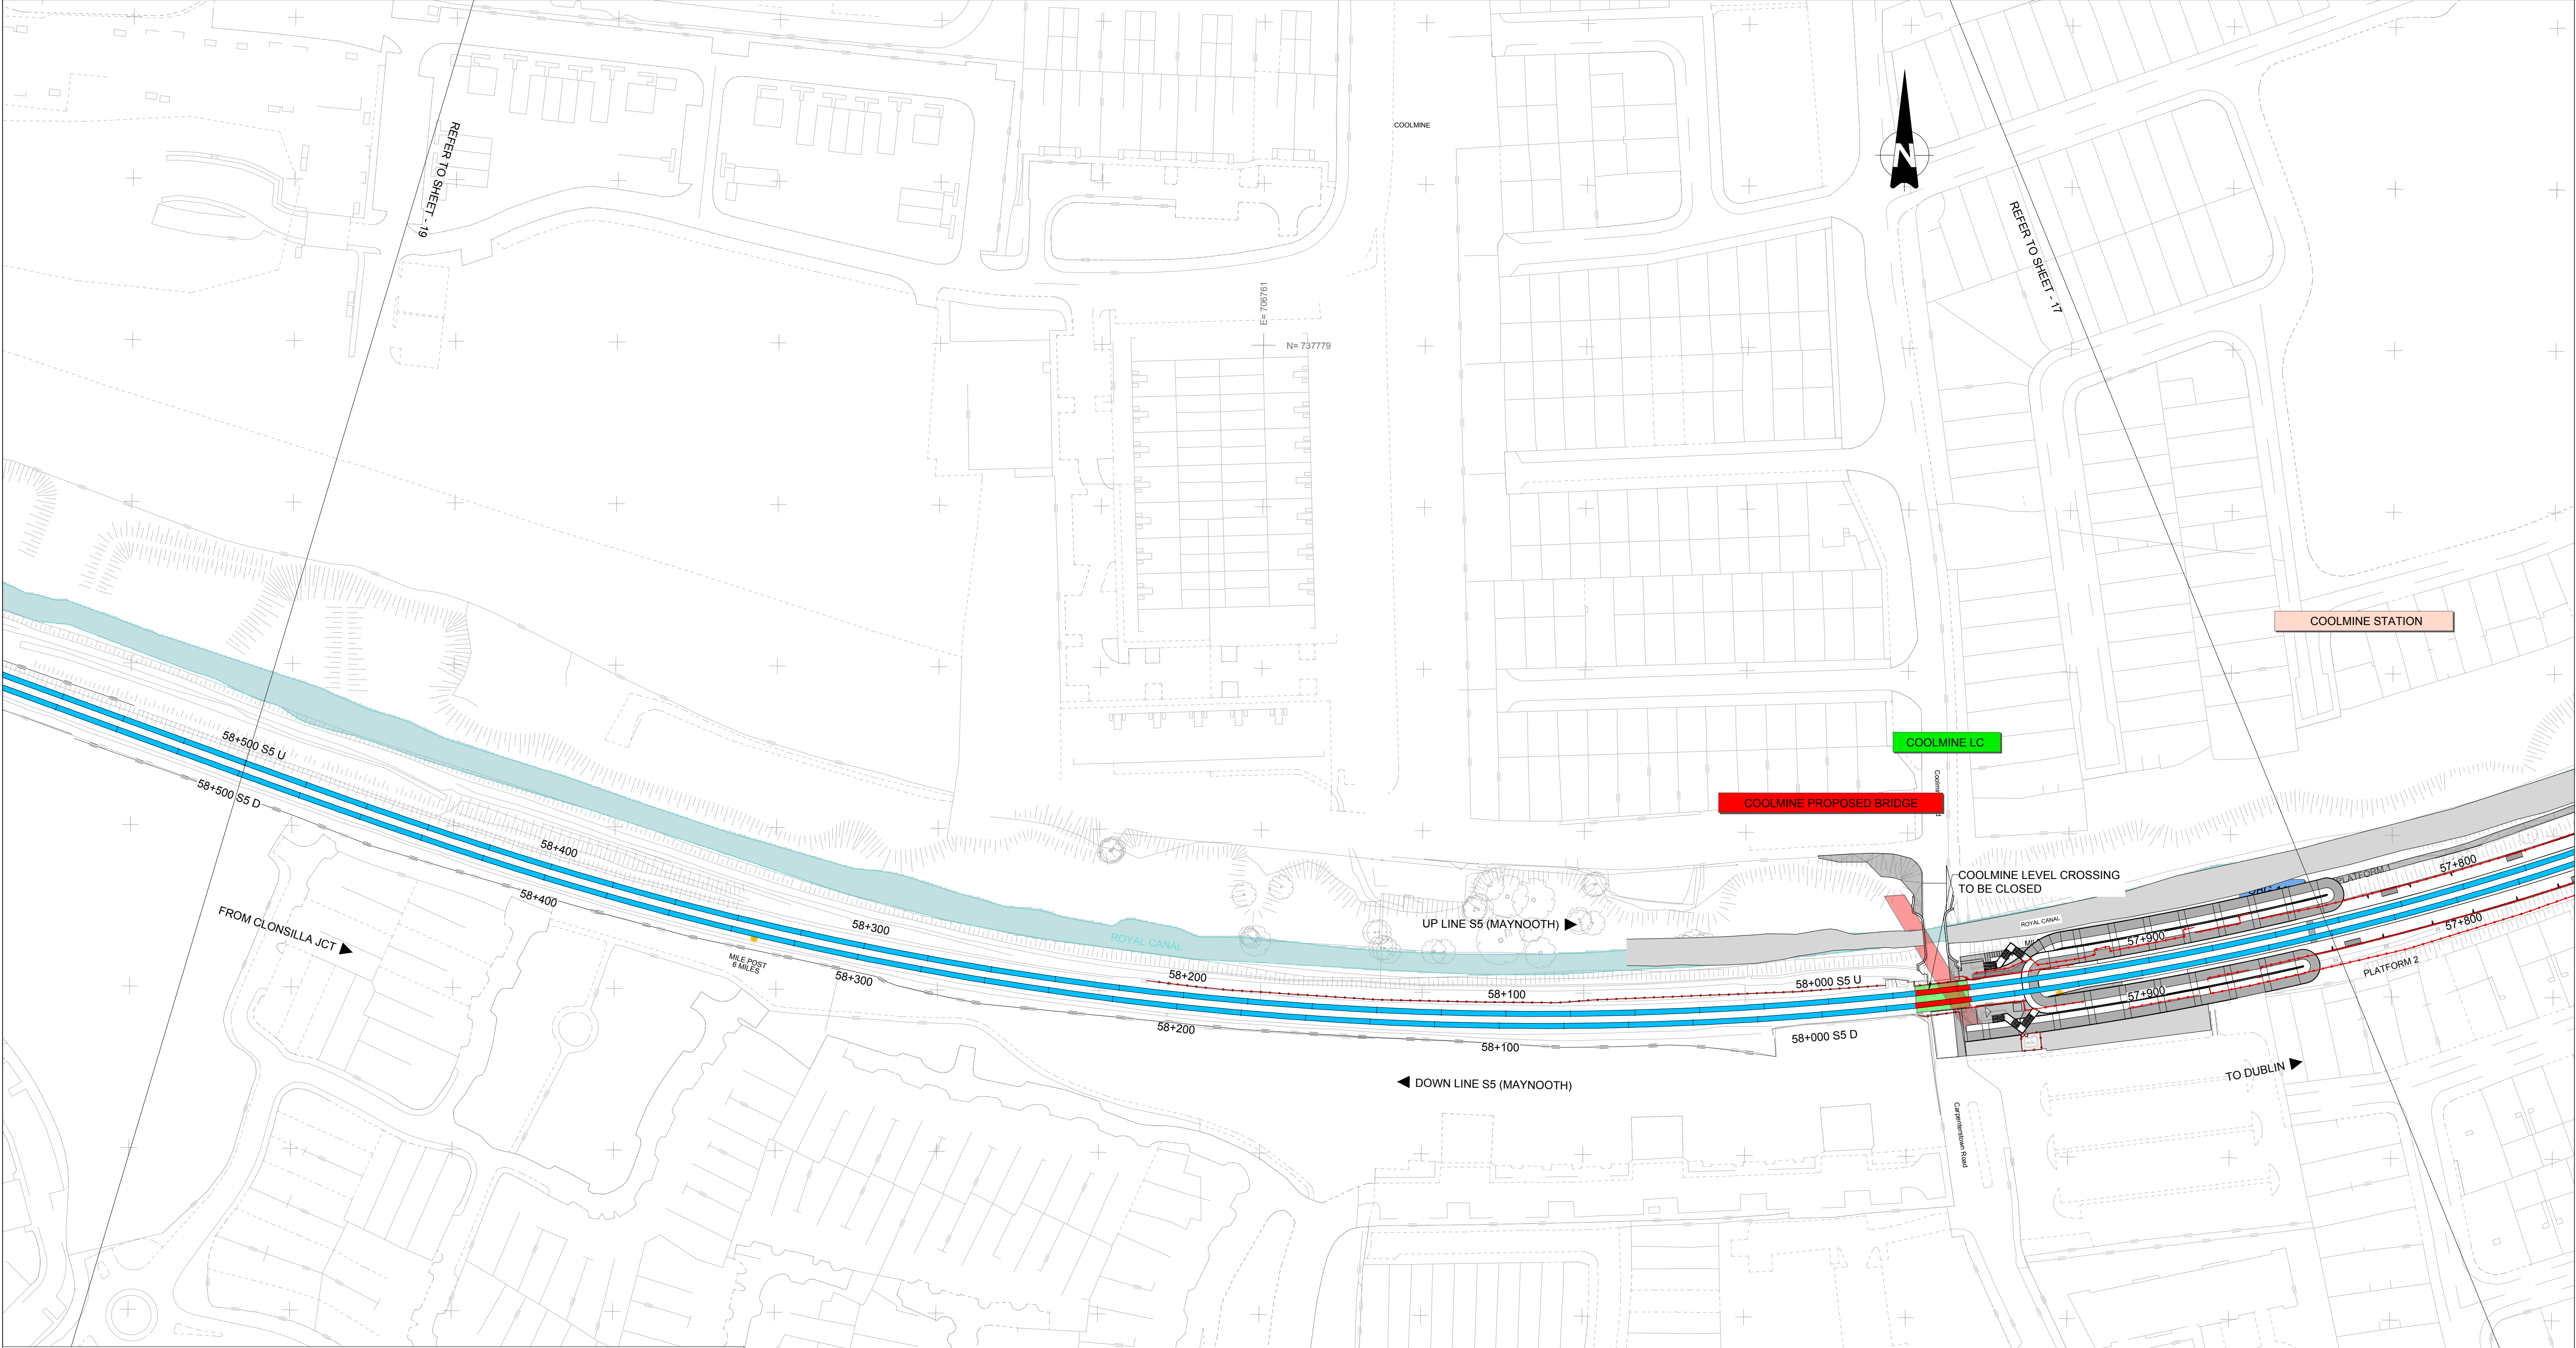

    GENERAL LAYOUT LEGEND			
	MILES POST		EXISTING OVERBRIDGE
	ACCUMULATIVE STATION POINTS		OVERBRIDGE REBUILD/LIFTING
	JUNCTIONS		OVERBRIDGE/LEVEL CROSS. TO BE REMOVED
	EXISTING STATIONS		PROPOSED ROAD/PEDESTRIAN BRIDGE
	FLOODING AREAS		EXISTING UNDERBRIDGE
	STATION PLATFORMS		PROPOSED UNDERBRIDGE
	SLAB TRACK/SLAB TRACK TRANSITION		PROPOSED TURNOUT/CROSSOVER
	RUNNING LINES/P&C WITH NO PROPOSED CHANGES		EXISTING TURNOUT/CROSSOVER
	EXISTING SIDINGS		BUFFER STOP
	PROPOSED TRACKWORK ON BALLAST		TRAP POINTS
	PROPOSED SLAB TRACK		FOULING POINTS
	SLAB TO BALLAST TRANSITION		BREATHER SWITCHES
	RUNNING LINES/P&C TO SLEW/REMOVE		EXISTING WALL/PROPOSED WALL
	CONVERSION SIDING TO RUNNING LINE		EXISTING FENCE/PROPOSED FENCE

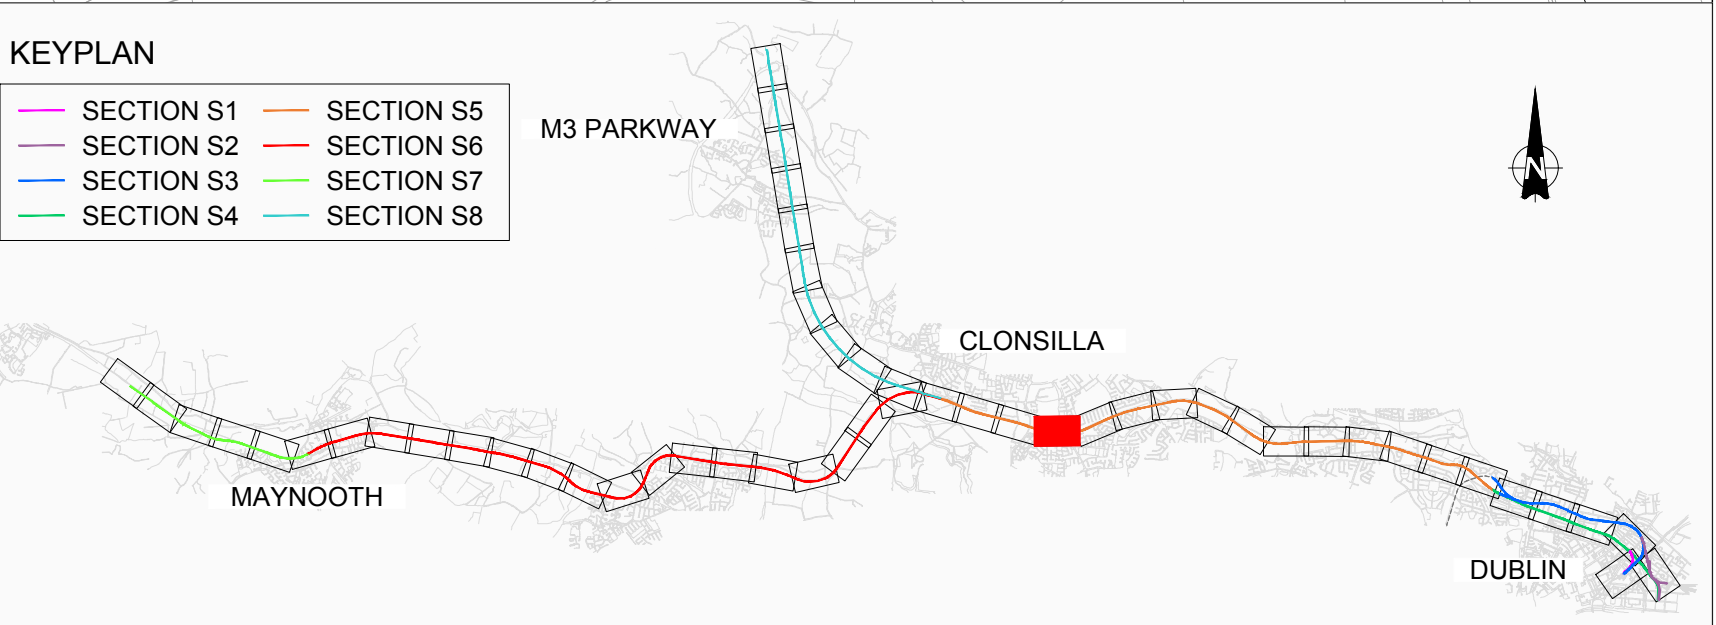

V01

April 2022

PLANNING ISSUE

REV.

DATE

DESCRIPTION

SDR

MRI

CCH

PRODUCED BY

REVIEWED BY

APPROVED BY

Client

Consultant

Project

Drawing Title

PERMANENT WAY DESIGN
GENERAL LAYOUT

Scale:
1:1000 @ A1 1:2000 @ A3

Drawing Number

Project

Originator

Discipline

Location

Type

Role

Number

Phase

Date: April 2022


Job No: P/101086

Status: F1-Approved & accepted


Rev: V01

Sheet: 18 of 53

© Irish Rail (2020). This drawing is confidential and the copyright in it is owned by Irish Rail. This drawing must not be either loaned, copied or otherwise reproduced in whole or in part or used for any purpose without the prior permission of Irish Rail.
© Ordnance Survey Ireland and Government of Ireland. All O.S. data used for plans are printed under "Copyright Ordnance Survey Ireland"
Survey No. 0039720 (OSI Aerial Data or OSI Lidar Data) & Survey No. 2020081_NMA_180 (OSI Vector Data).
All elevations are in metres and relate to OSI Geoid Model (OSGM02) Malin Head as defined by existing Project Control.
All Co-ordinates are in Irish Transverse Mercator Grid (ITM) as defined by OSI active GPS station Tallaght College (TLLG).

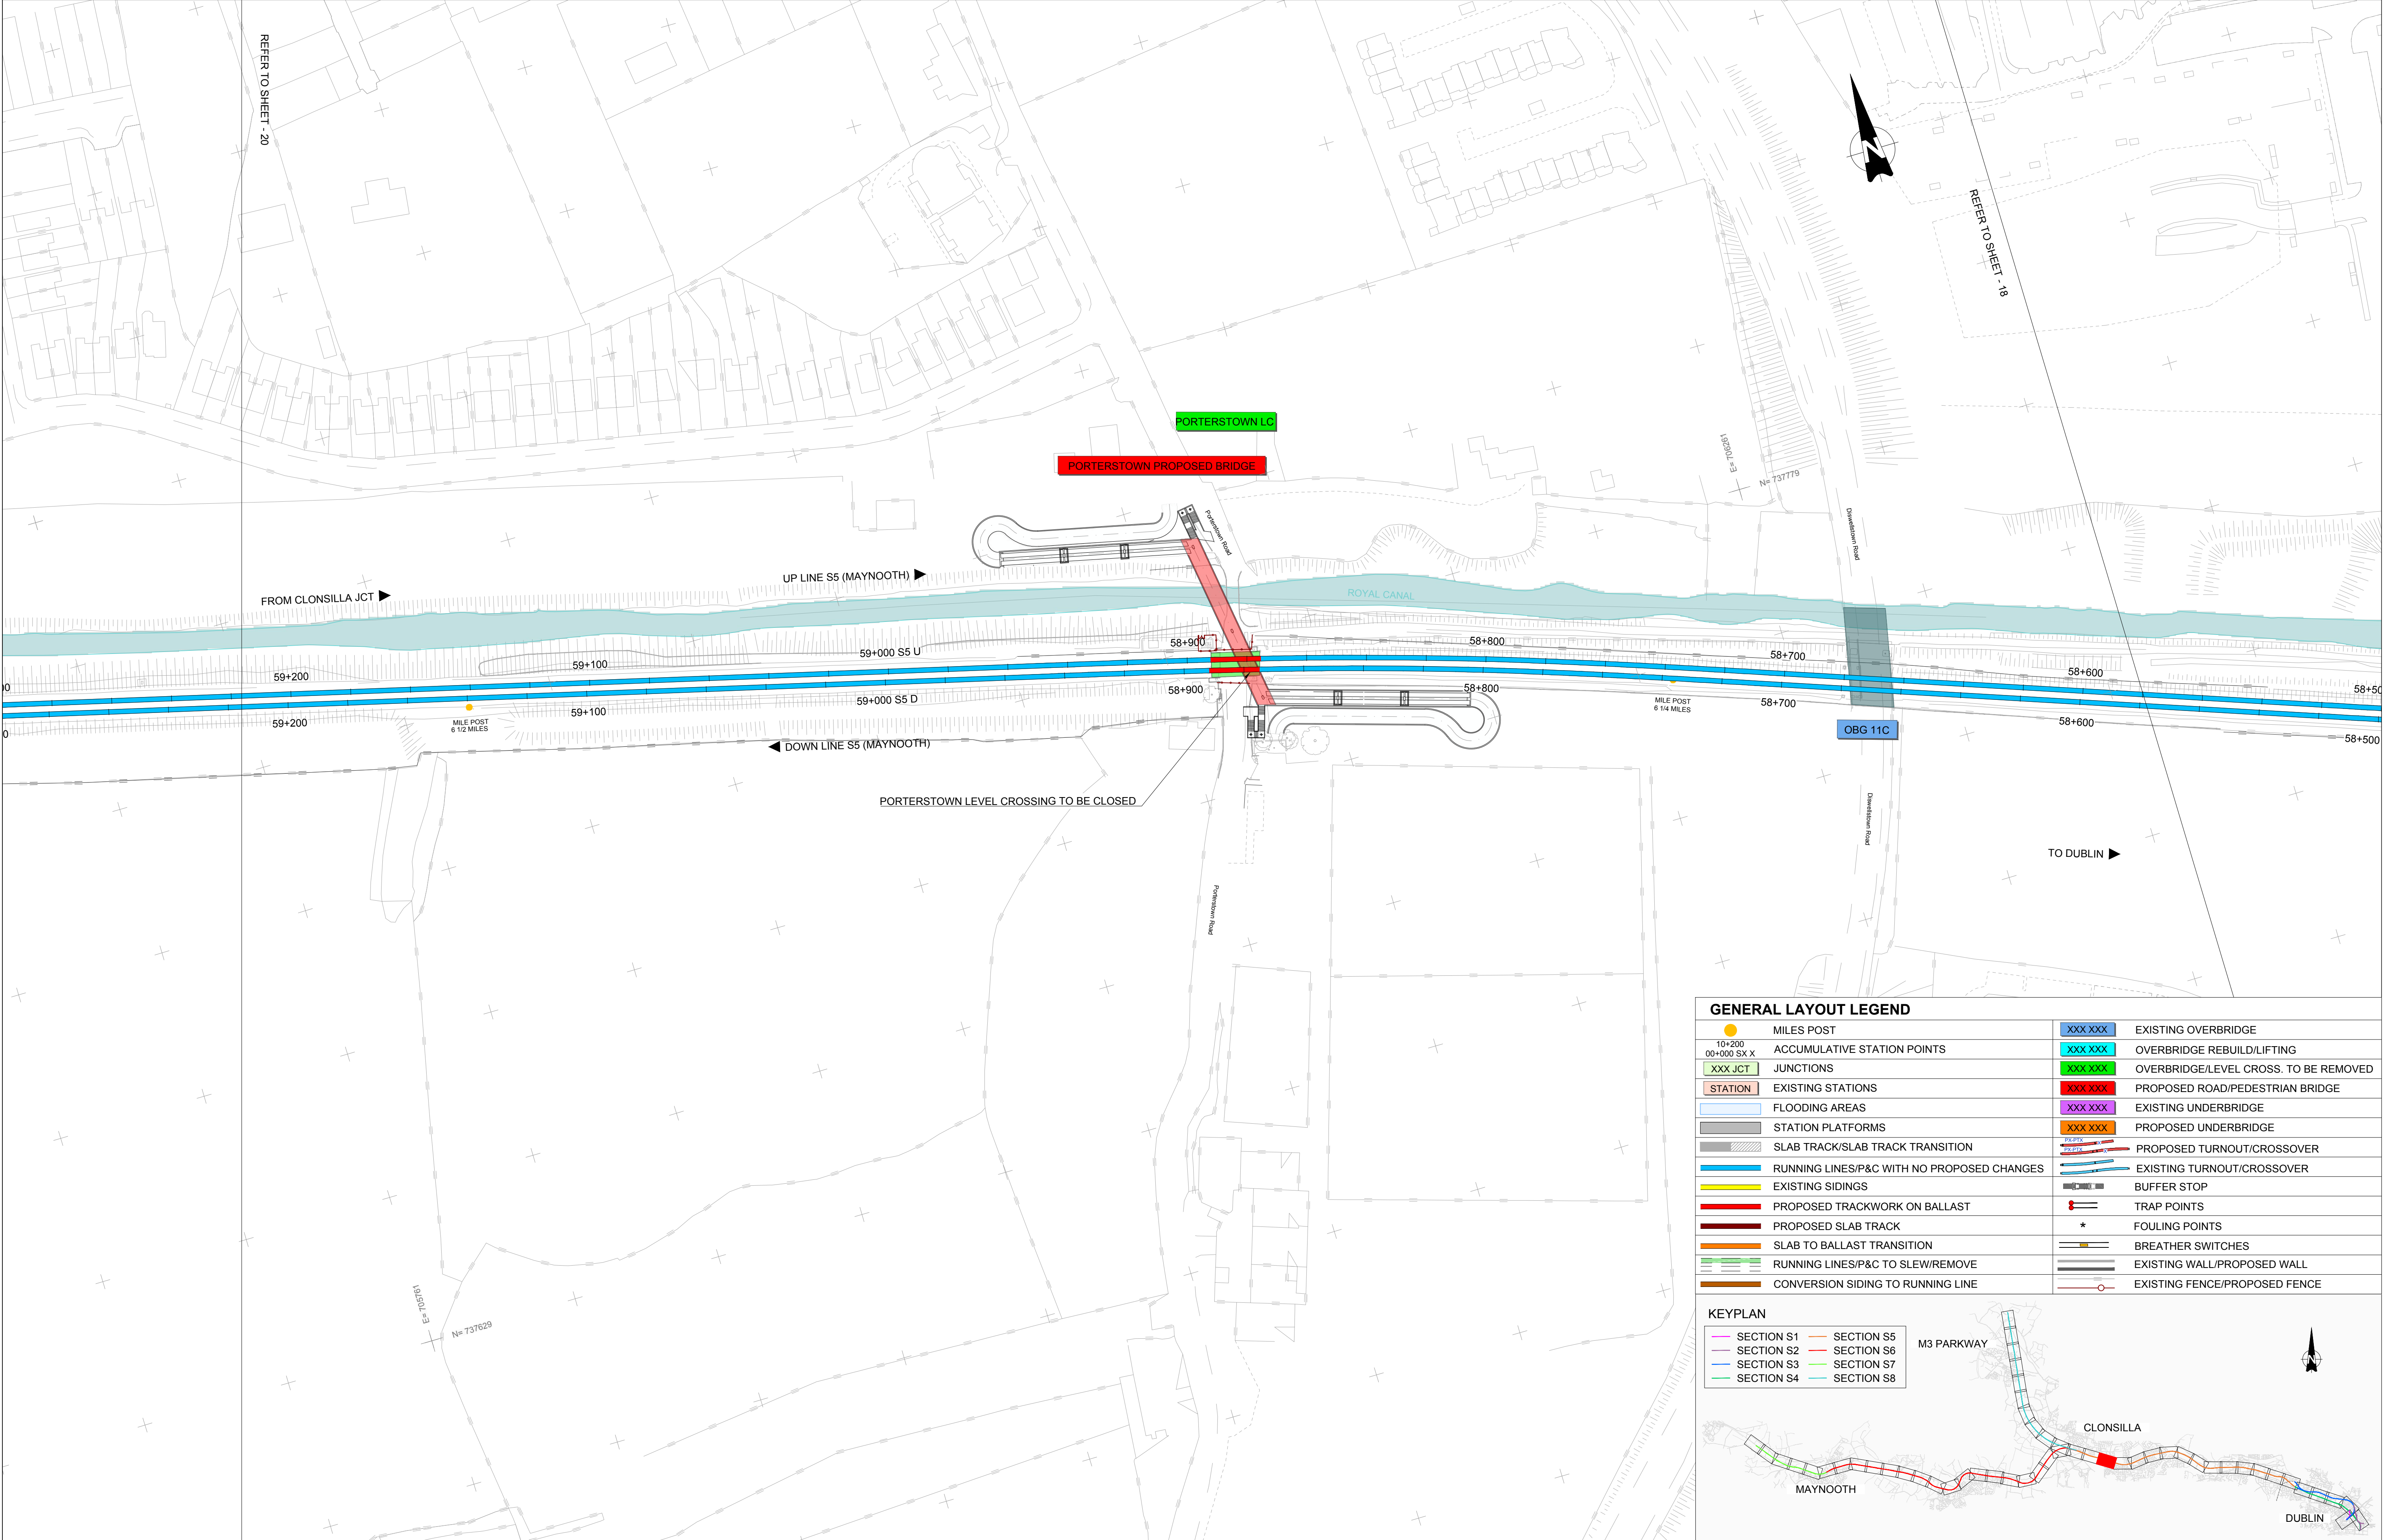

GENERAL LAYOUT LEGEND			
	MILES POST		EXISTING OVERBRIDGE
	ACCUMULATIVE STATION POINTS		OVERBRIDGE REBUILD/LIFTING
	JUNCTIONS		OVERBRIDGE/LEVEL CROSS. TO BE REMOVED
	EXISTING STATIONS		PROPOSED ROAD/PEDESTRIAN BRIDGE
	FLOODING AREAS		EXISTING UNDERBRIDGE
	STATION PLATFORMS		PROPOSED UNDERBRIDGE
	SLAB TRACK/SLAB TRACK TRANSITION		PROPOSED TURNOUT/CROSSOVER
	RUNNING LINES/P&C WITH NO PROPOSED CHANGES		EXISTING TURNOUT/CROSSOVER
	EXISTING SIDINGS		BUFFER STOP
	PROPOSED TRACKWORK ON BALLAST		TRAP POINTS
	PROPOSED SLAB TRACK		FOULING POINTS
	SLAB TO BALLAST TRANSITION		BREATHER SWITCHES
	RUNNING LINES/P&C TO SLEW/REMOVE		EXISTING WALL/PROPOSED WALL
	CONVERSION SIDING TO RUNNING LINE		EXISTING FENCE/PROPOSED FENCE

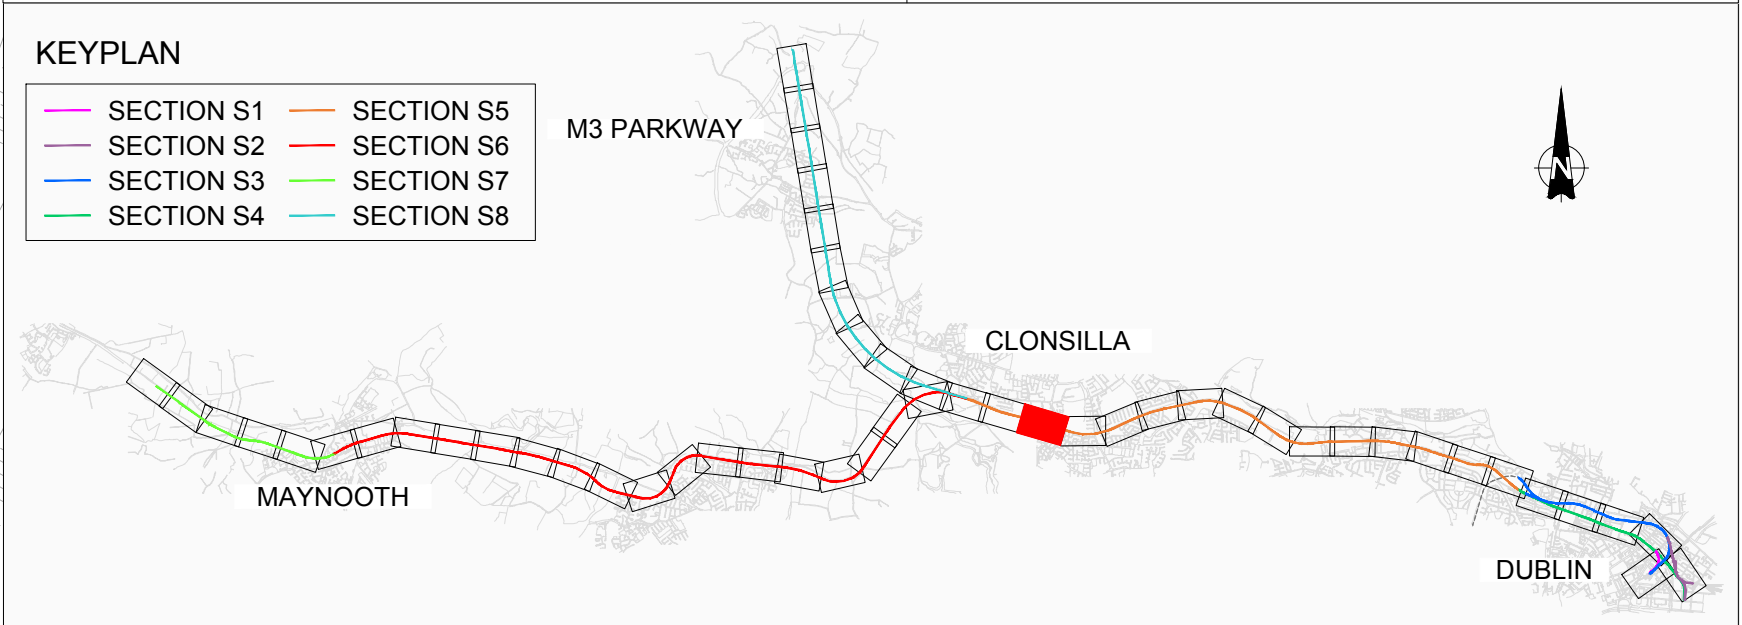

V01	April 2022	PLANNING ISSUE	SDR	MRI	CCH
REV.	DATE	DESCRIPTION	PRODUCED BY	REVIEWED BY	APPROVED BY
© Irish Rail (2020). This drawing is confidential and the copyright in it is owned by Irish Rail. This drawing must not be either loaned, copied or otherwise reproduced in whole or in part or used for any purpose without the prior permission of Irish Rail. © Ordnance Survey Ireland and Government of Ireland. All O.S. data used for plans are printed under "Copyright Ordnance Survey Ireland" Survey No. 0039720 (OSi Aerial Data or OSi Lidar Data) & Survey No. 2020OSI_NMA_100 (OSi Vector Data). All elevations are in metres and relate to OSi Geoid Model (OSGM02) Malin Head as defined by existing Project Control. All Co-ordinates are in Irish Transverse Mercator Grid (ITM) as defined by OSi active GPS station Tallaght College (TLLG).					

Client

Consultant

Project

Drawing Title

PERMANENT WAY DESIGN
GENERAL LAYOUT

Scale:

1:1000 @ A1 1:2000 @ A3

Drawing Number

Project | Originator | Discipline | Location | Type | Role | Number | Phase

MAY MDC TRK ROUT DR C 0005 D

Date:

April 2022

Job No:

P/101086

Status:


F1-Approved & accepted

Rev:


V01

Sheet:

19 of 53

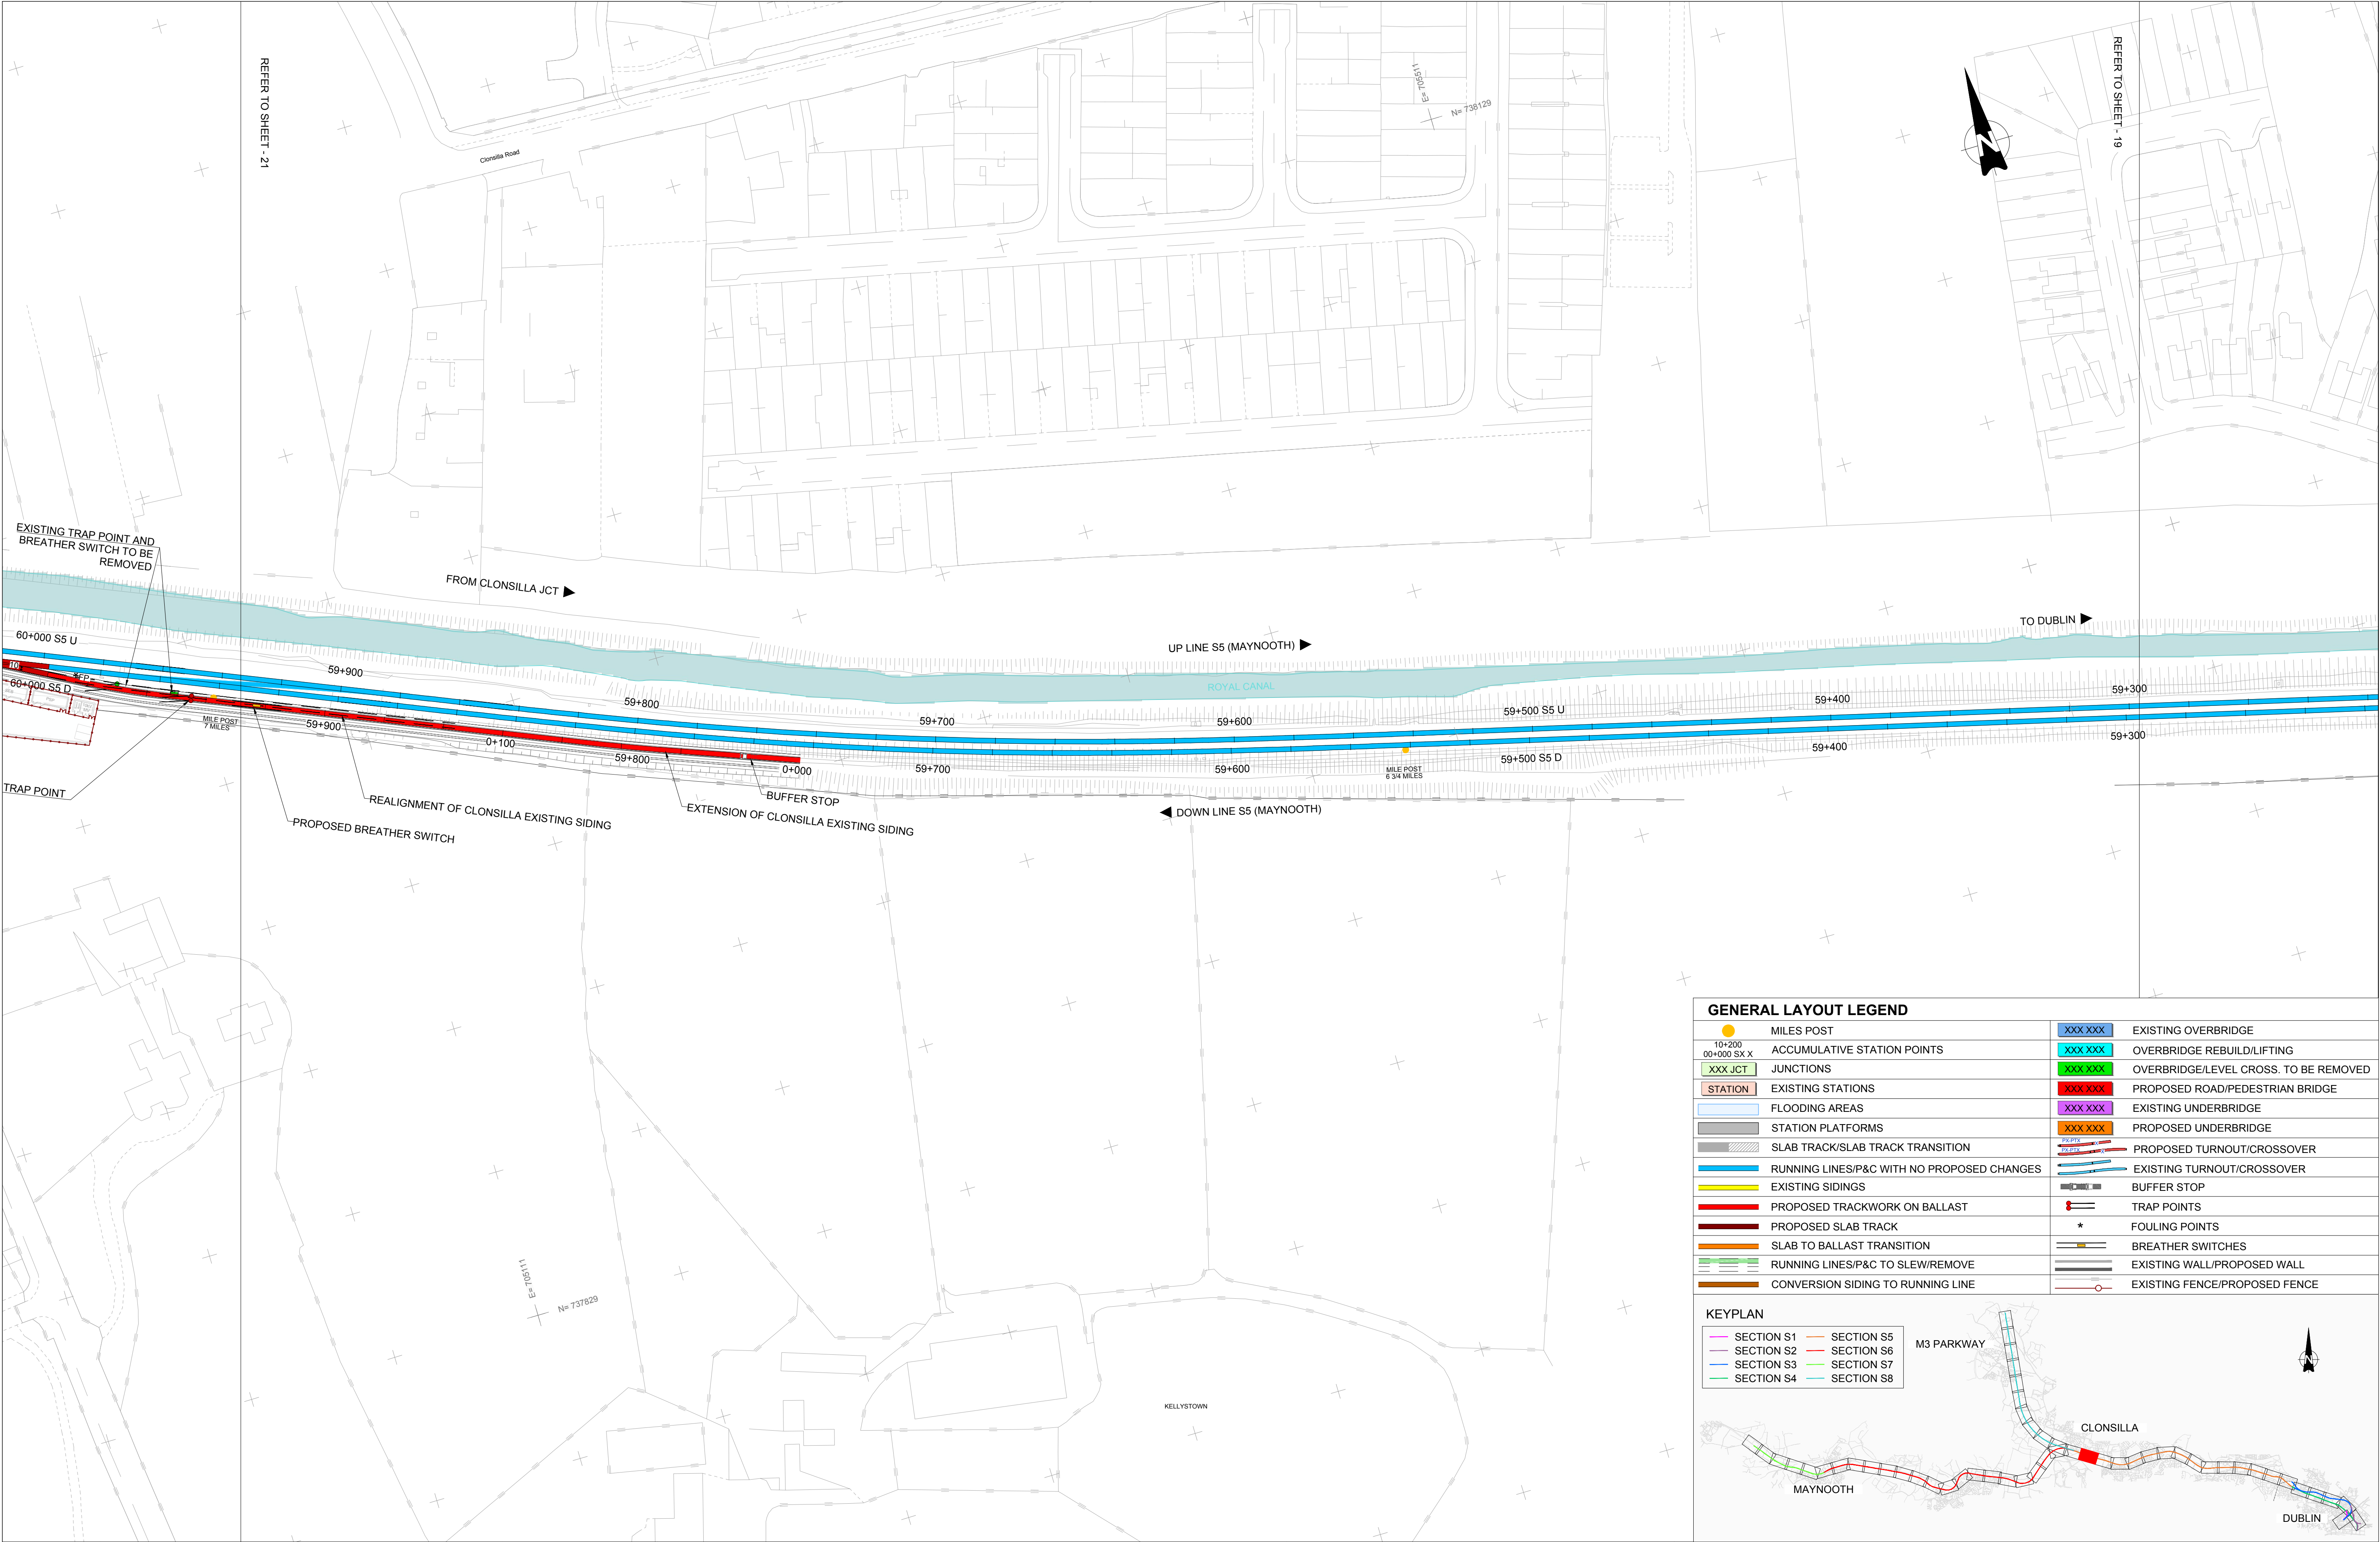

GENERAL LAYOUT LEGEND			
	MILES POST		EXISTING OVERBRIDGE
	ACCUMULATIVE STATION POINTS		OVERBRIDGE REBUILD/LIFTING
	JUNCTIONS		OVERBRIDGE/LEVEL CROSS. TO BE REMOVED
	EXISTING STATIONS		PROPOSED ROAD/PEDESTRIAN BRIDGE
	FLOODING AREAS		EXISTING UNDERBRIDGE
	STATION PLATFORMS		PROPOSED UNDERBRIDGE
	SLAB TRACK/SLAB TRACK TRANSITION		PROPOSED TURNOUT/CROSSOVER
	RUNNING LINES/P&C WITH NO PROPOSED CHANGES		EXISTING TURNOUT/CROSSOVER
	EXISTING SIDINGS		BUFFER STOP
	PROPOSED TRACKWORK ON BALLAST		TRAP POINTS
	PROPOSED SLAB TRACK		FOULING POINTS
	SLAB TO BALLAST TRANSITION		BREATHER SWITCHES
	RUNNING LINES/P&C TO SLEW/REMOVE		EXISTING WALL/PROPOSED WALL
	CONVERSION SIDING TO RUNNING LINE		EXISTING FENCE/PROPOSED FENCE

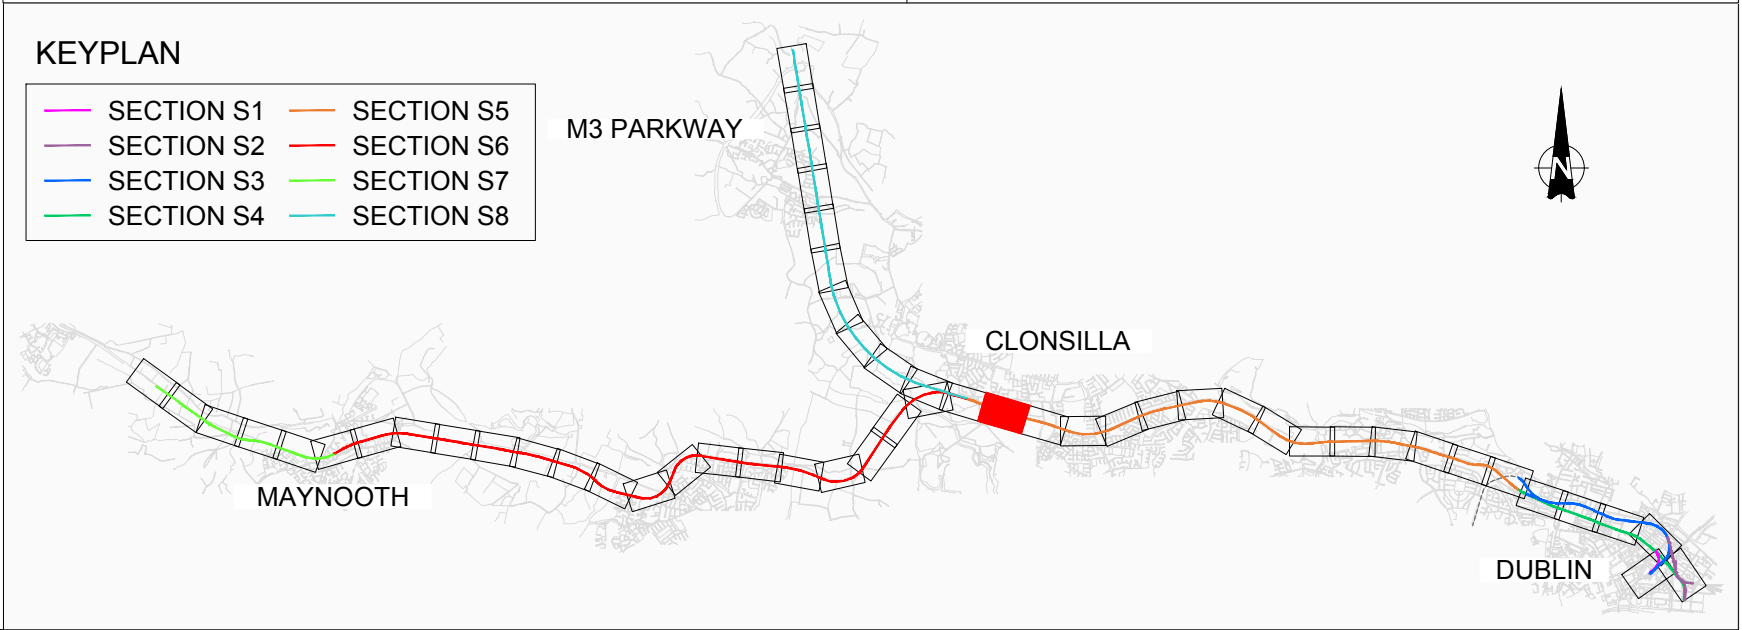

V01	April 2022	PLANNING ISSUE	SDR	MRI	CCH
REV.	DATE	DESCRIPTION	PRODUCED BY	REVIEWED BY	APPROVED BY
© Irish Rail (2020). This drawing is confidential and the copyright in it is owned by Irish Rail. This drawing must not be either loaned, copied or otherwise reproduced in whole or in part or used for any purpose without the prior permission of Irish Rail. © Ordnance Survey Ireland and Government of Ireland. All O.S. data used for plans are printed under "Copyright Ordnance Survey Ireland" Survey No. 0039720 (OSi Aerial Data or OSi Lidar Data) & Survey No. 0020082_NMA_100 (OSi Vector Data). All elevations are in metres and relate to OSi Geoid Model (OSGM02) Malin Head as defined by existing Project Control. All Co-ordinates are in Irish Transverse Mercator Grid (ITM) as defined by OSi active GPS station Tallaght College (TLLG).					

Client

Consultant

Project

Drawing Title

PERMANENT WAY DESIGN
GENERAL LAYOUT

Scale:

1:1000 @ A1 1:2000 @ A3

Drawing Number

Project | Originator | Discipline | Location | Type | Role | Number | Phase

MAY MDC TRK ROUT DR C 0005 D

Date:

April 2022

Job No:

P/101086

Status:


F1-Approved & accepted

Rev:


V01

Sheet:


20 of 53

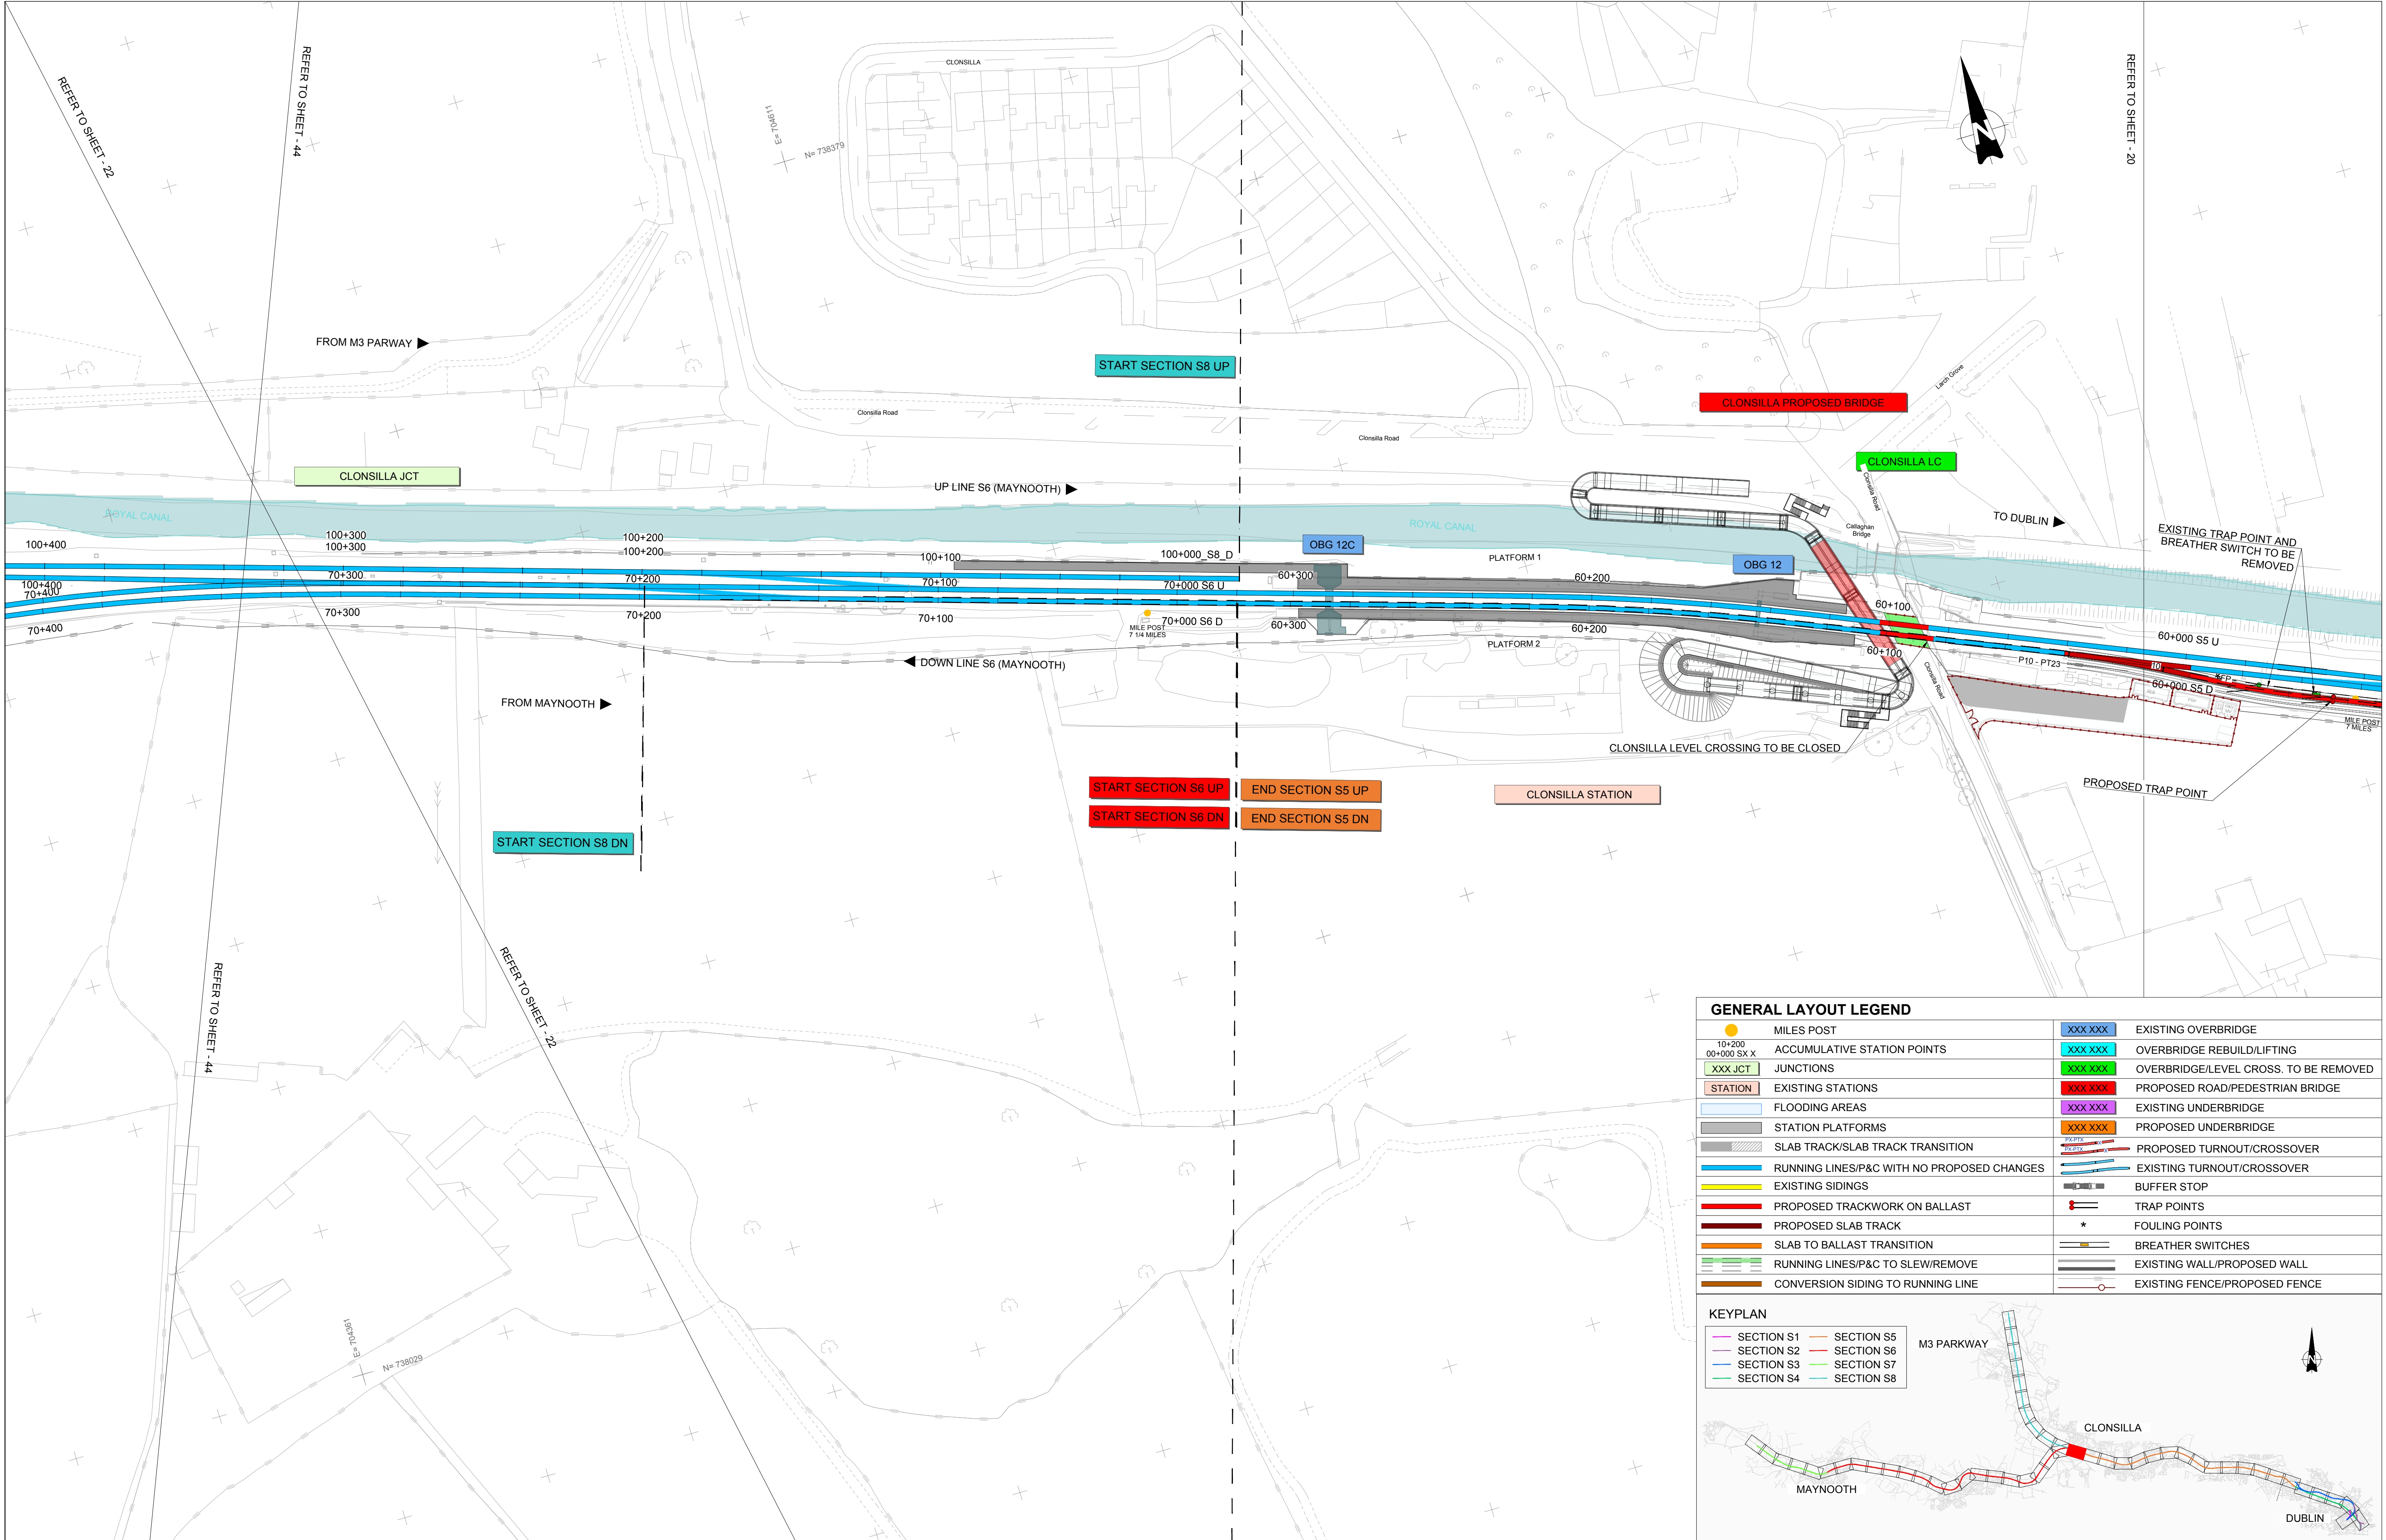


GENERAL LAYOUT LEGEND			
	MILES POST		EXISTING OVERBRIDGE
	ACCUMULATIVE STATION POINTS		OVERBRIDGE REBUILD/LIFTING
	JUNCTIONS		OVERBRIDGE/LEVEL CROSS. TO BE REMOVED
	EXISTING STATIONS		PROPOSED ROAD/PEDESTRIAN BRIDGE
	FLOODING AREAS		EXISTING UNDERBRIDGE
	STATION PLATFORMS		PROPOSED UNDERBRIDGE
	SLAB TRACK/SLAB TRACK TRANSITION		PROPOSED TURNOUT/CROSSOVER
	RUNNING LINES/P&C WITH NO PROPOSED CHANGES		EXISTING TURNOUT/CROSSOVER
	EXISTING SIDINGS		BUFFER STOP
	PROPOSED TRACKWORK ON BALLAST		TRAP POINTS
	PROPOSED SLAB TRACK		FOULING POINTS
	SLAB TO BALLAST TRANSITION		BREATHING SWITCHES
	RUNNING LINES/P&C TO SLEW/REMOVE		EXISTING WALL/PROPOSED WALL
	CONVERSION SIDING TO RUNNING LINE		EXISTING FENCE/PROPOSED FENCE

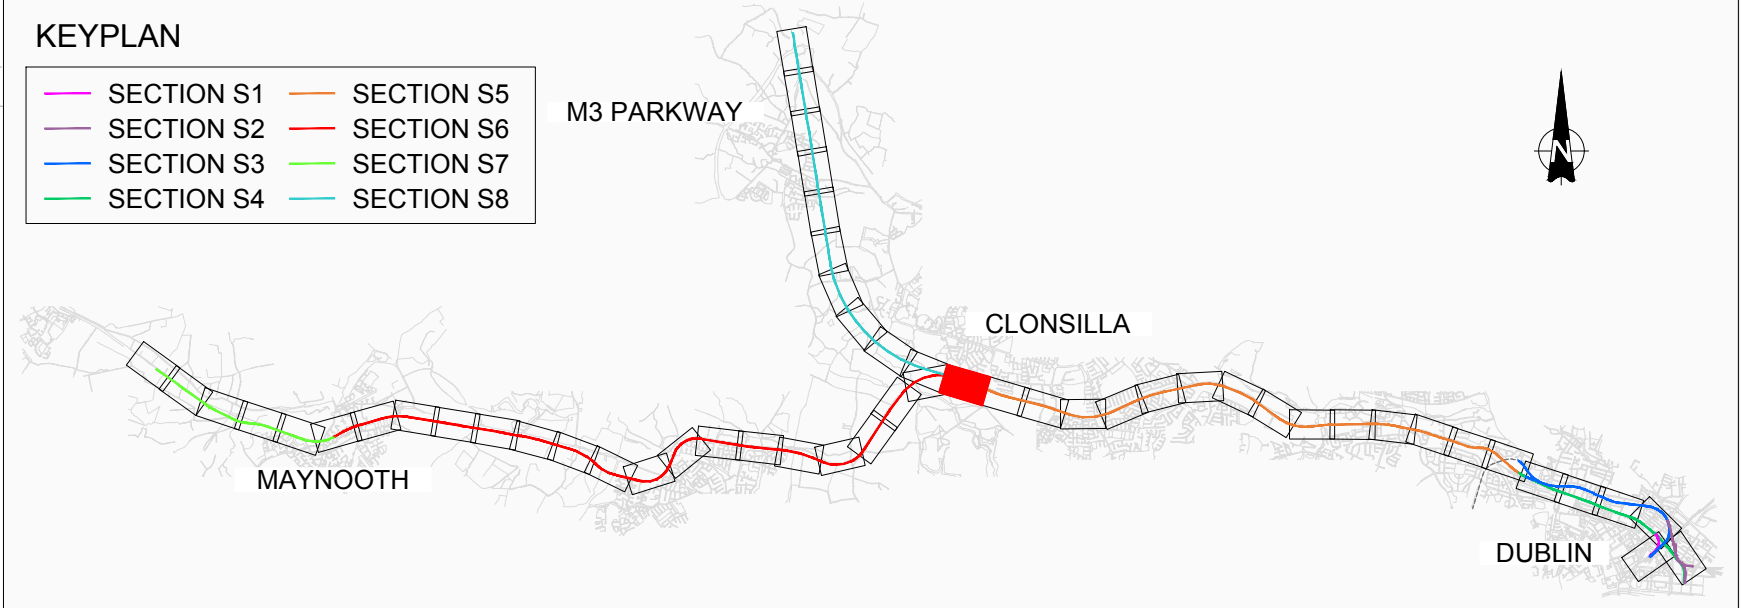


<table><tr><td>V01</td><td>April 2022</td><td>PLANNING ISSUE</td><td>SDR</td><td>MRI</td><td>CCH</td></tr><tr><td>REV.</td><td>DATE</td><td>DESCRIPTION</td><td>PRODUCED BY</td><td>REVIEWED BY</td><td>APPROVED BY</td></tr></table> © Irish Rail (2020). This drawing is confidential and the copyright in it is owned by Irish Rail. This drawing must not be either loaned, copied or otherwise reproduced in whole or in part or used for any purpose without the prior permission of Irish Rail. © Ordnance Survey Ireland and Government of Ireland. All O.S. data used for plans are printed under "Copyright Ordnance Survey Ireland" Survey No. 0039720 (OSi Aerial Data or OSi Lidar Data) & Survey No. 0020051_NMA_100 (OSi Vector Data). All elevations are in metres and relate to OSi Geoid Model (OSGM02) Malin Head as defined by existing Project Control. All Co-ordinates are in Irish Transverse Mercator Grid (ITM) as defined by OSi active GPS station Tallaght College (TLLG).	V01	April 2022	PLANNING ISSUE	SDR	MRI	CCH	REV.	DATE	DESCRIPTION	PRODUCED BY	REVIEWED BY	APPROVED BY	Client 		Project 		Drawing Title PERMANENT WAY DESIGN GENERAL LAYOUT	
V01	April 2022	PLANNING ISSUE	SDR	MRI	CCH													
REV.	DATE	DESCRIPTION	PRODUCED BY	REVIEWED BY	APPROVED BY													
Consultant 			Scale: 1:1000 @ A1 1:2000 @ A3 		Drawing Number Project Originator Discipline Location Type Role Number Phase MAY MDC TRK ROUT DR C 0005 D													
			Date: April 2022		Job No: P/101086													
			Status: F1-Approved & accepted		Rev: V01													
					Sheet: 21 of 53													

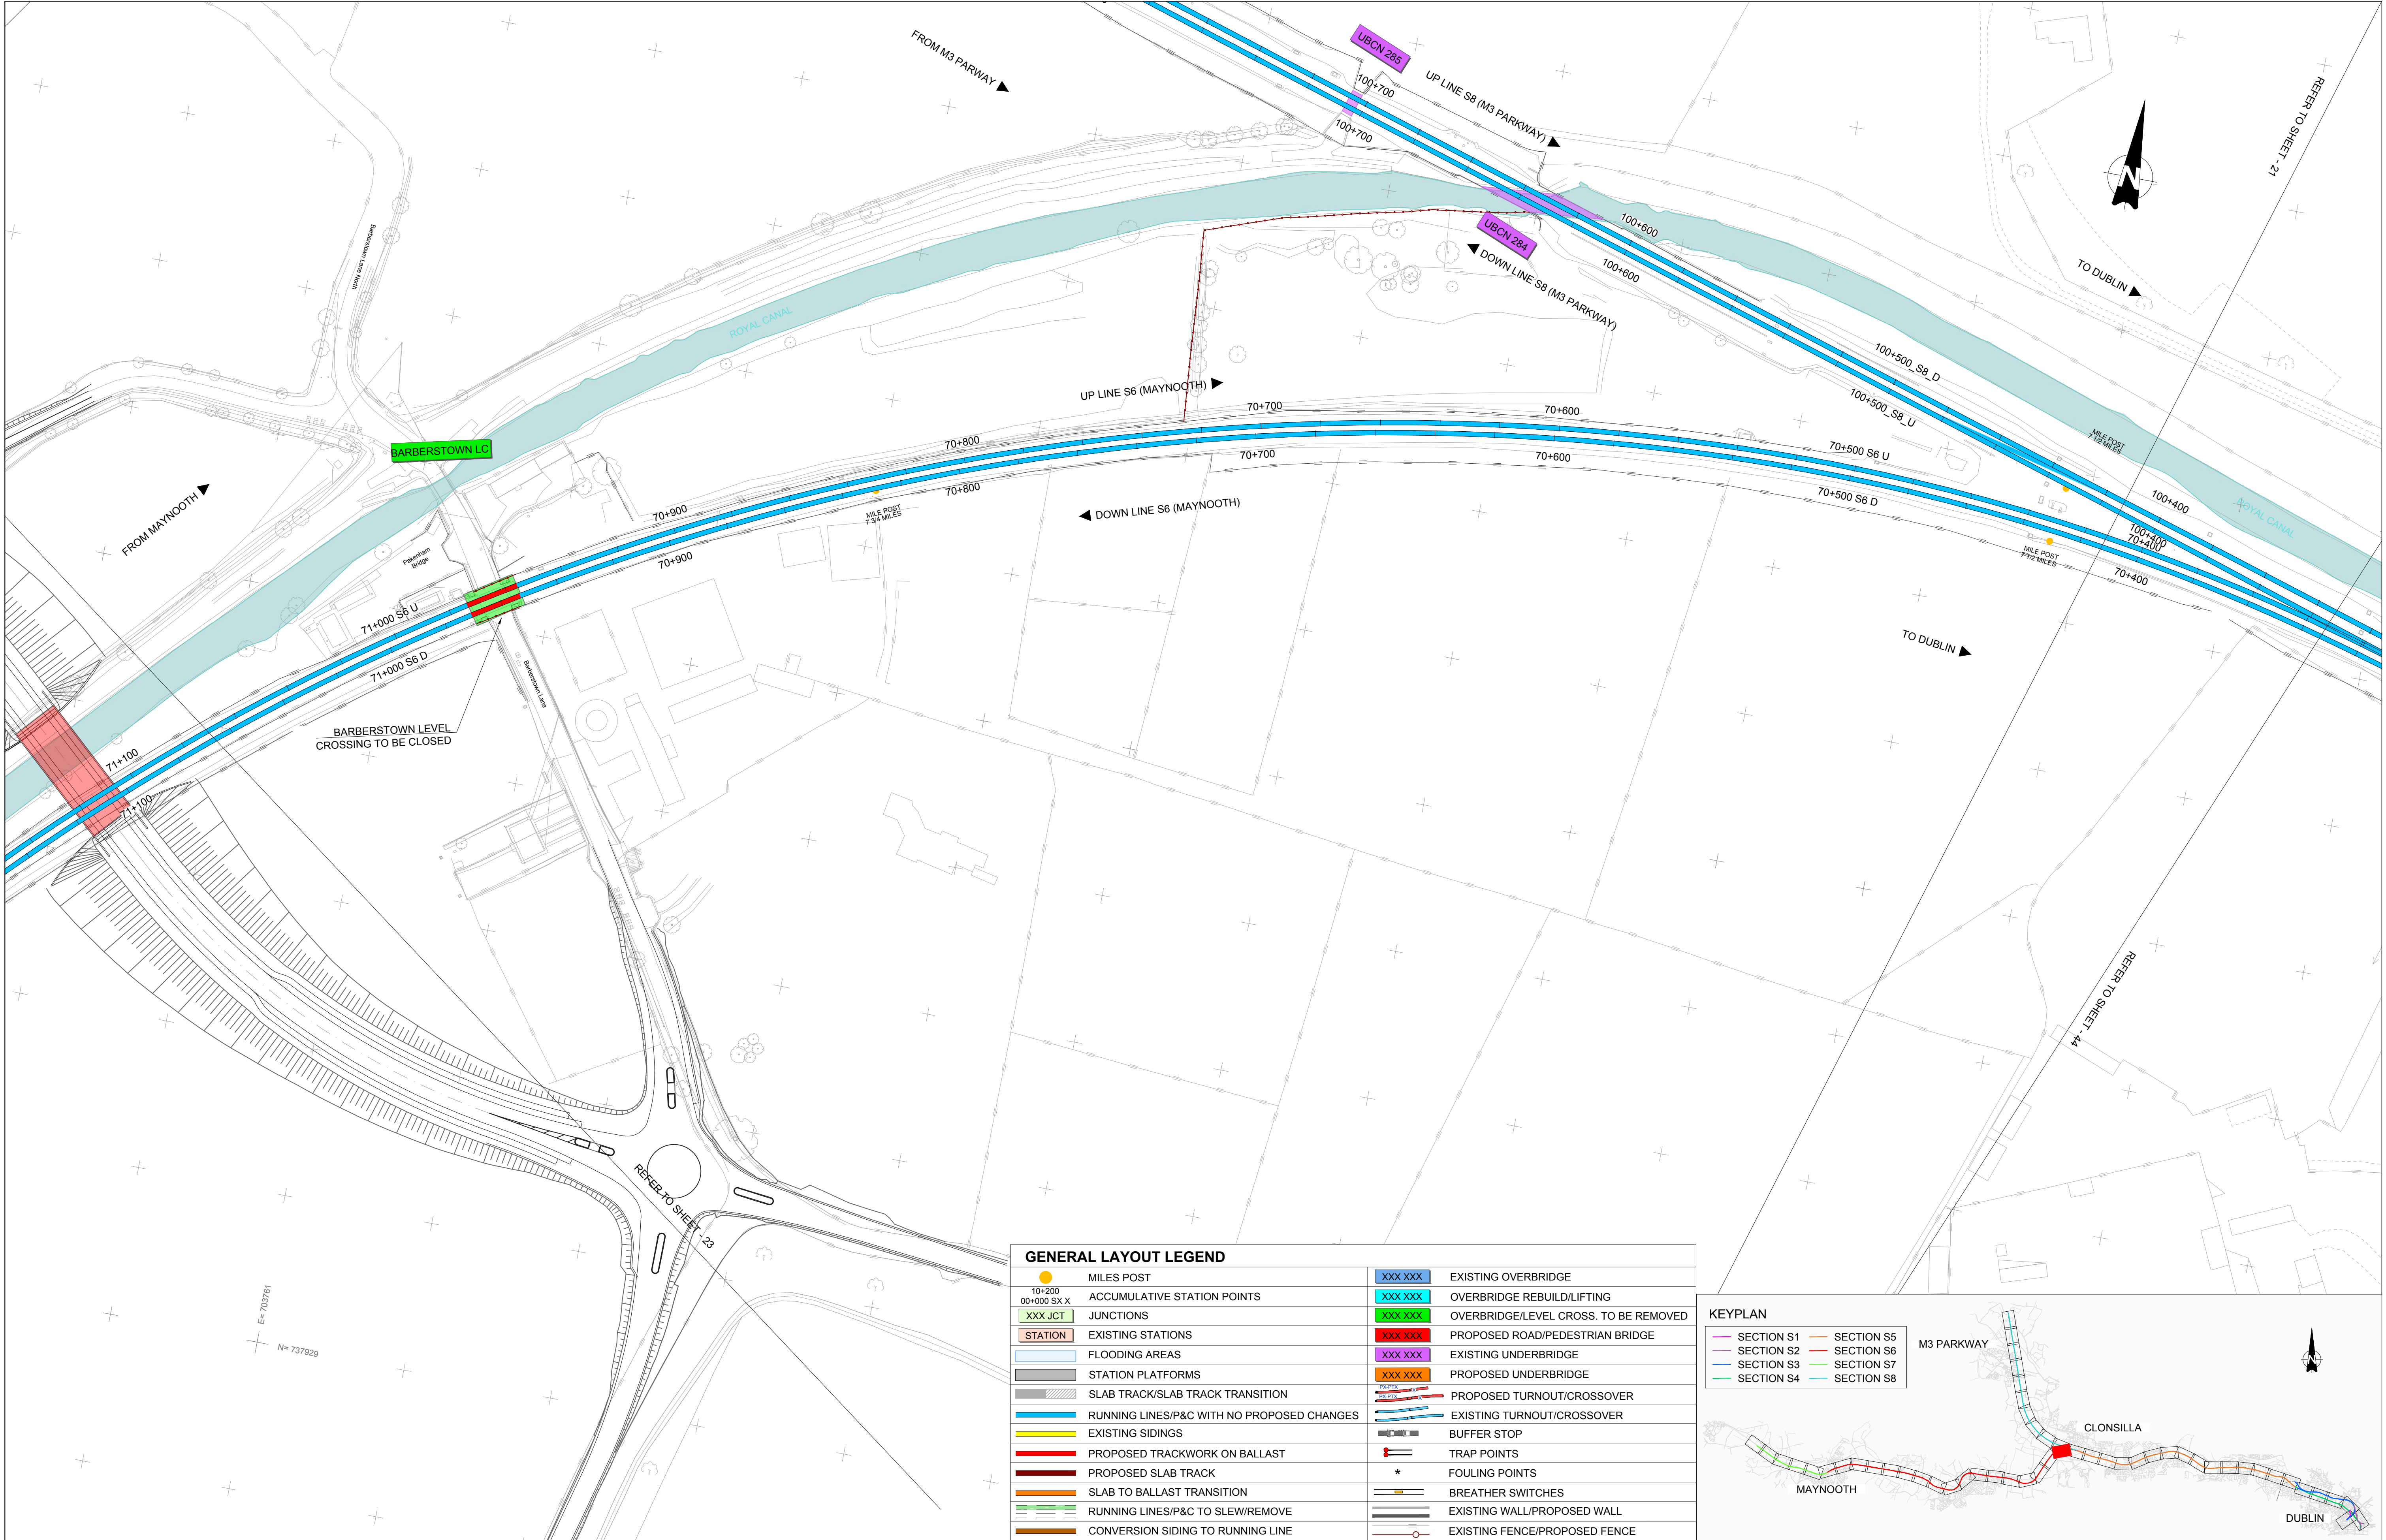


GENERAL LAYOUT LEGEND			
	MILES POST		EXISTING OVERBRIDGE
	10+200 00+000 SX X ACCUMULATIVE STATION POINTS		OVERBRIDGE REBUILD/LIFTING
	XXX JCT JUNCTIONS		OVERBRIDGE/LEVEL CROSS. TO BE REMOVED
	STATION EXISTING STATIONS		PROPOSED ROAD/PEDESTRIAN BRIDGE
	FLOODING AREAS		EXISTING UNDERBRIDGE
	STATION PLATFORMS		PROPOSED UNDERBRIDGE
	SLAB TRACK/SLAB TRACK TRANSITION		PROPOSED TURNOUT/CROSSOVER
	RUNNING LINES/P&C WITH NO PROPOSED CHANGES		EXISTING TURNOUT/CROSSOVER
	EXISTING SIDINGS		BUFFER STOP
	PROPOSED TRACKWORK ON BALLAST		TRAP POINTS
	PROPOSED SLAB TRACK		FOULING POINTS
	SLAB TO BALLAST TRANSITION		BREATHER SWITCHES
	RUNNING LINES/P&C TO SLEW/REMOVE		EXISTING WALL/PROPOSED WALL
	CONVERSION SIDING TO RUNNING LINE		EXISTING FENCE/PROPOSED FENCE

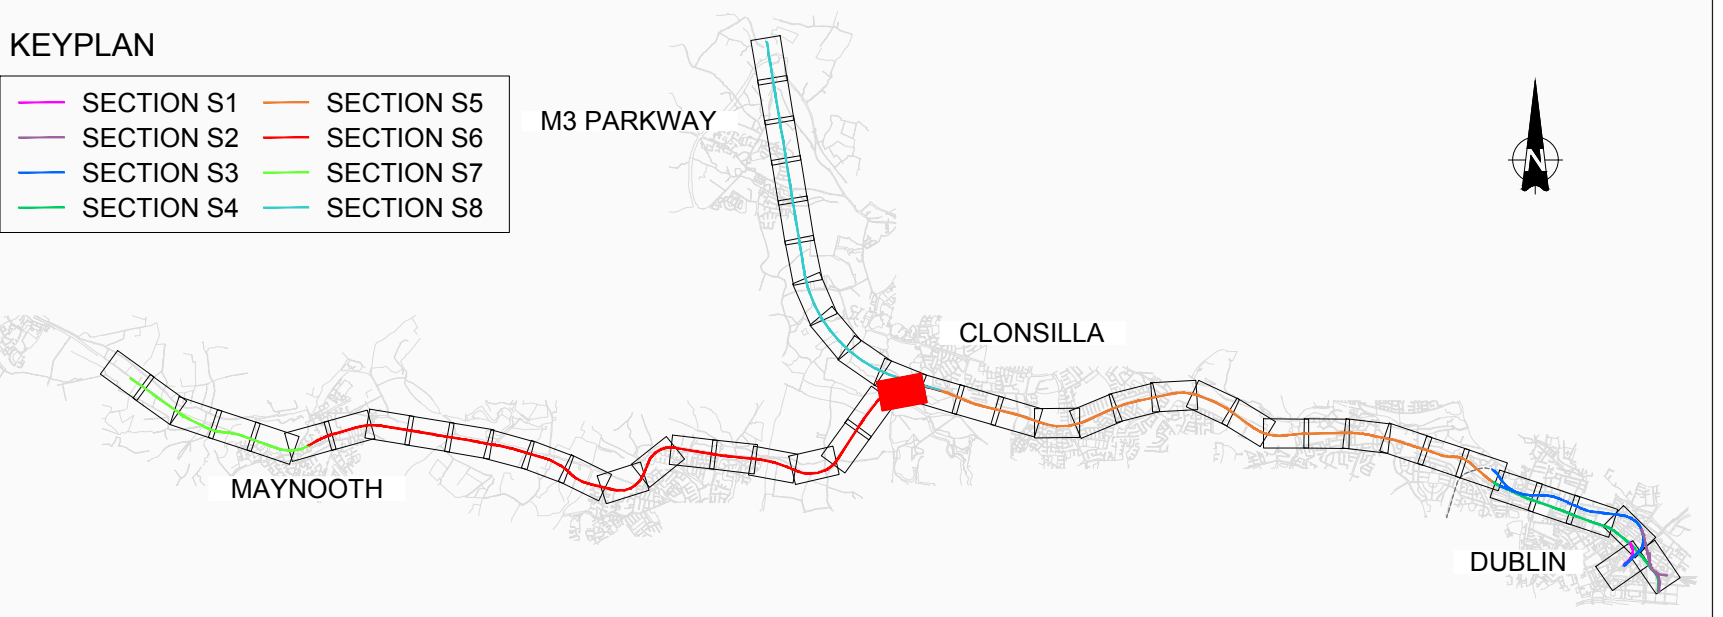


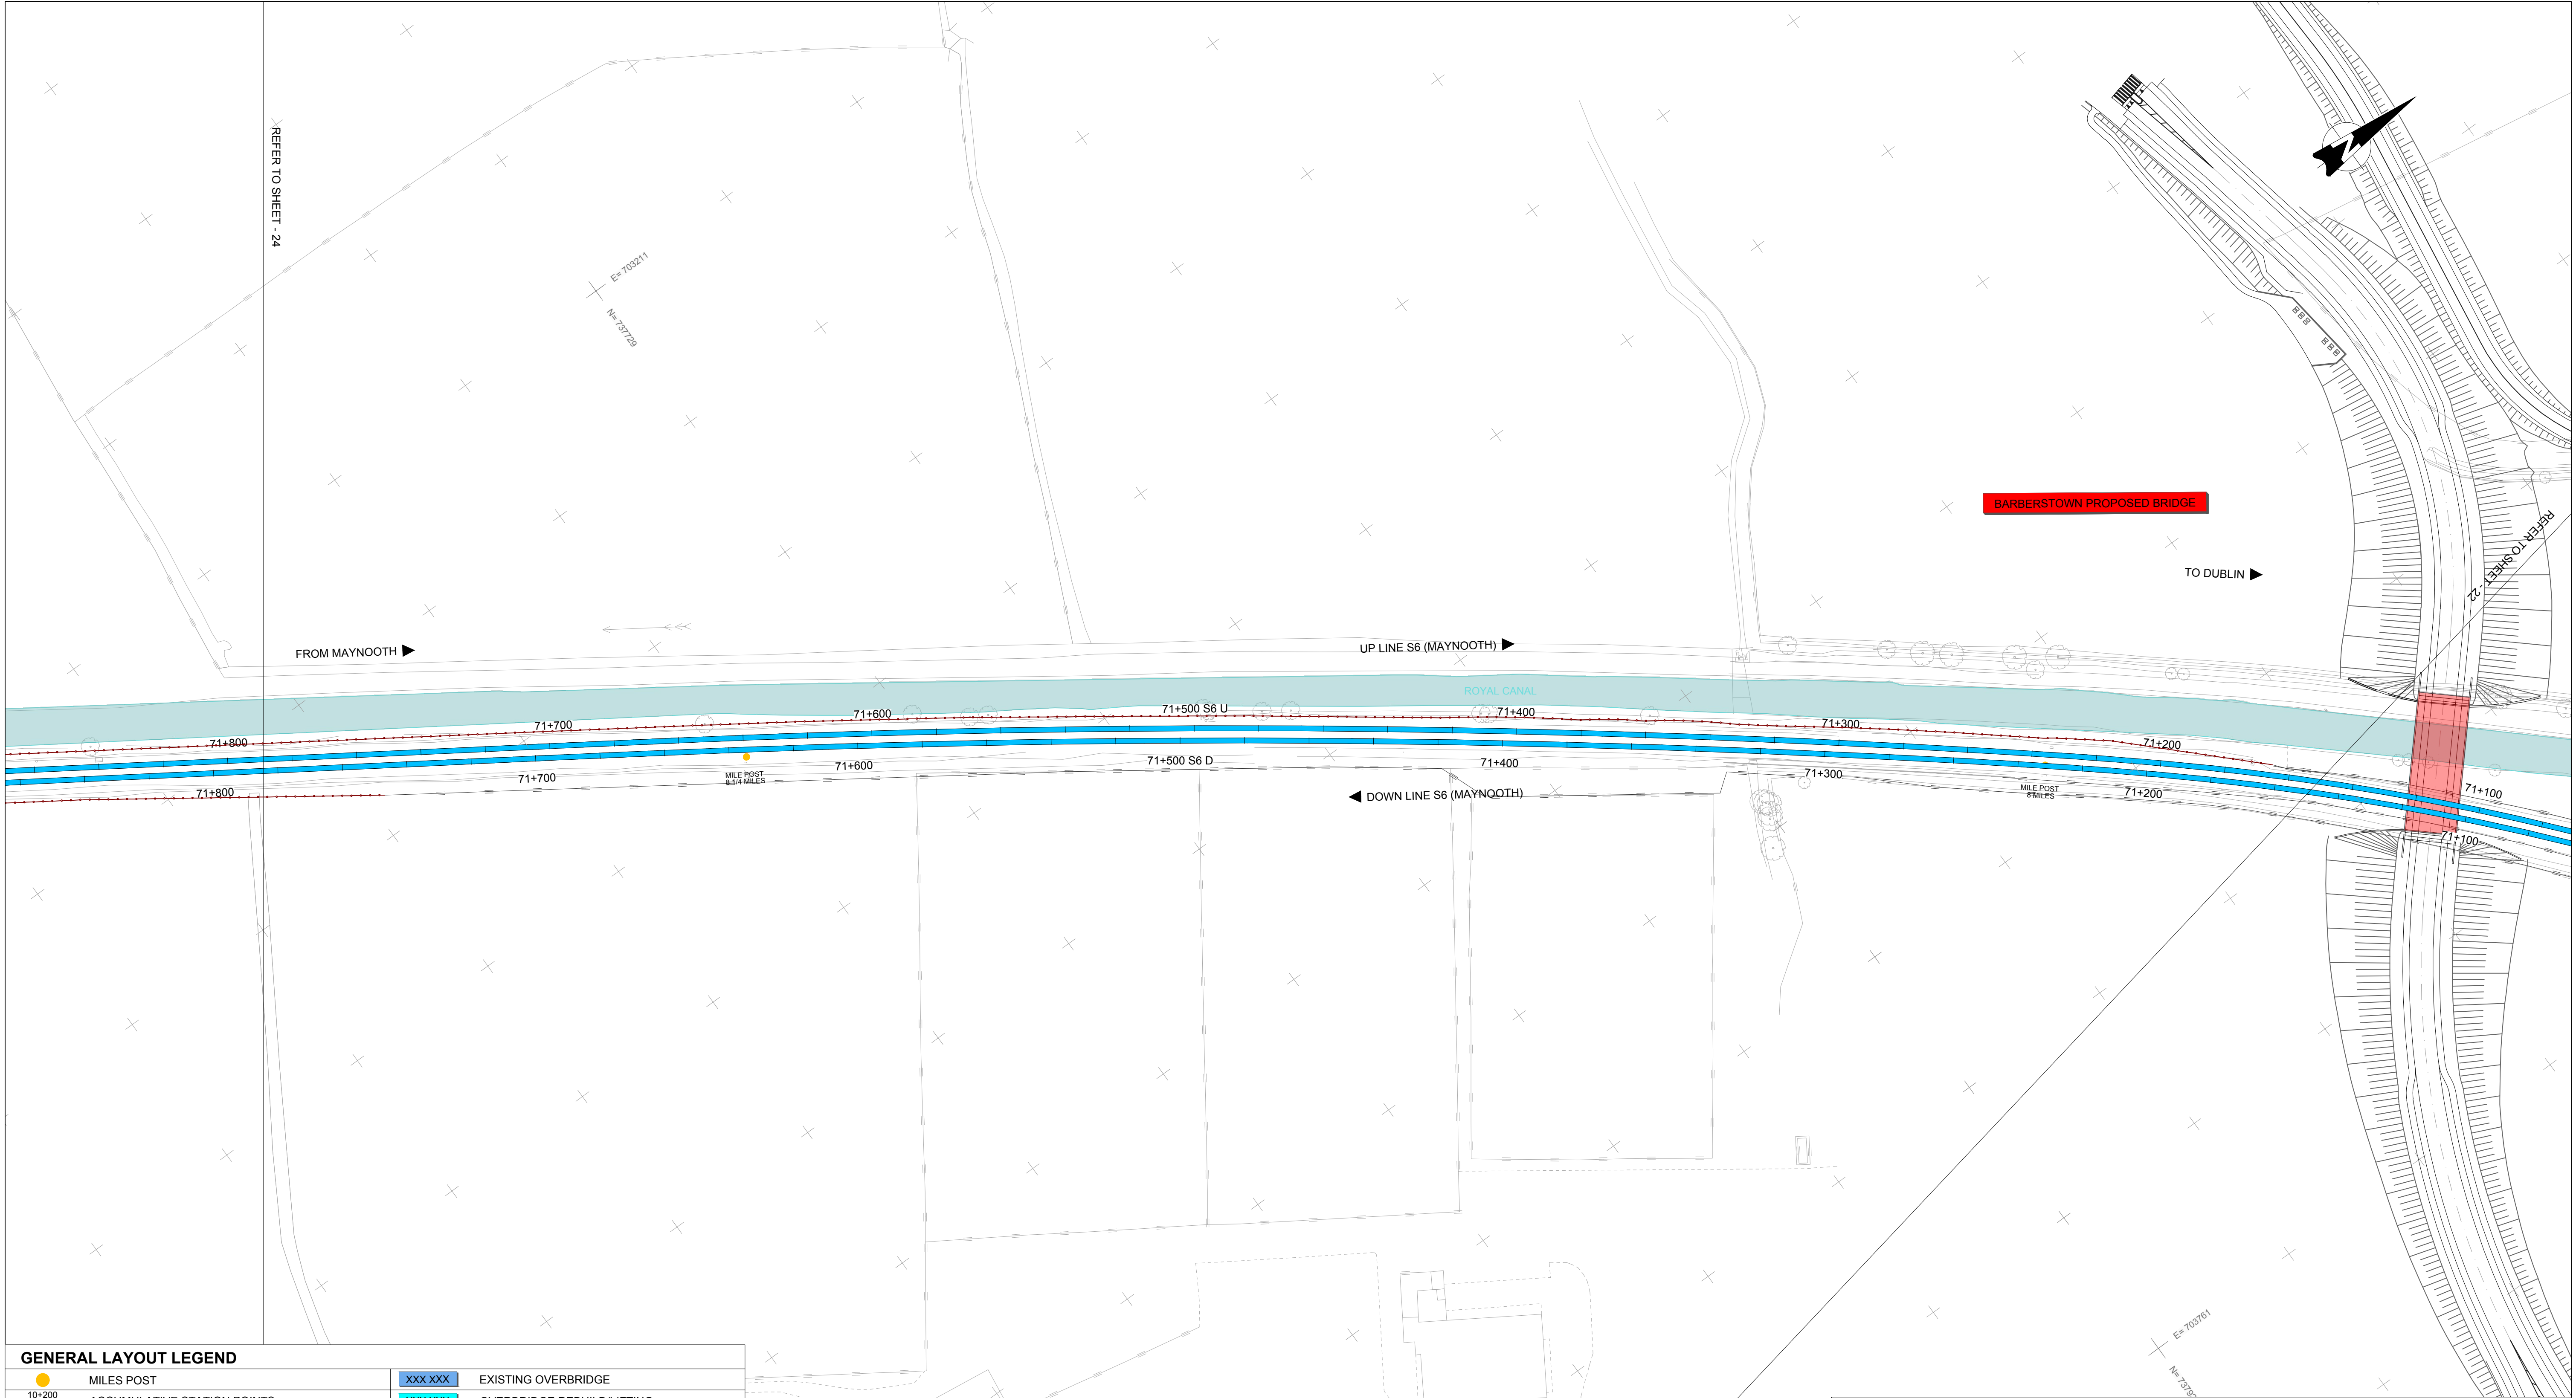


GENERAL LAYOUT LEGEND			
	MILES POST		EXISTING OVERBRIDGE
	ACCUMULATIVE STATION POINTS		OVERBRIDGE REBUILD/LIFTING
	JUNCTIONS		OVERBRIDGE/LEVEL CROSS. TO BE REMOVED
	EXISTING STATIONS		PROPOSED ROAD/PEDESTRIAN BRIDGE
	FLOODING AREAS		EXISTING UNDERBRIDGE
	STATION PLATFORMS		PROPOSED UNDERBRIDGE
	SLAB TRACK/SLAB TRACK TRANSITION		PROPOSED TURNOUT/CROSSOVER
	RUNNING LINES/P&C WITH NO PROPOSED CHANGES		EXISTING TURNOUT/CROSSOVER
	EXISTING SIDINGS		BUFFER STOP
	PROPOSED TRACKWORK ON BALLAST		TRAP POINTS
	PROPOSED SLAB TRACK		FOULING POINTS
	SLAB TO BALLAST TRANSITION		BREATHHER SWITCHES
	RUNNING LINES/P&C TO SLEW/REMOVE		EXISTING WALL/PROPOSED WALL
	CONVERSION SIDING TO RUNNING LINE		EXISTING FENCE/PROPOSED FENCE

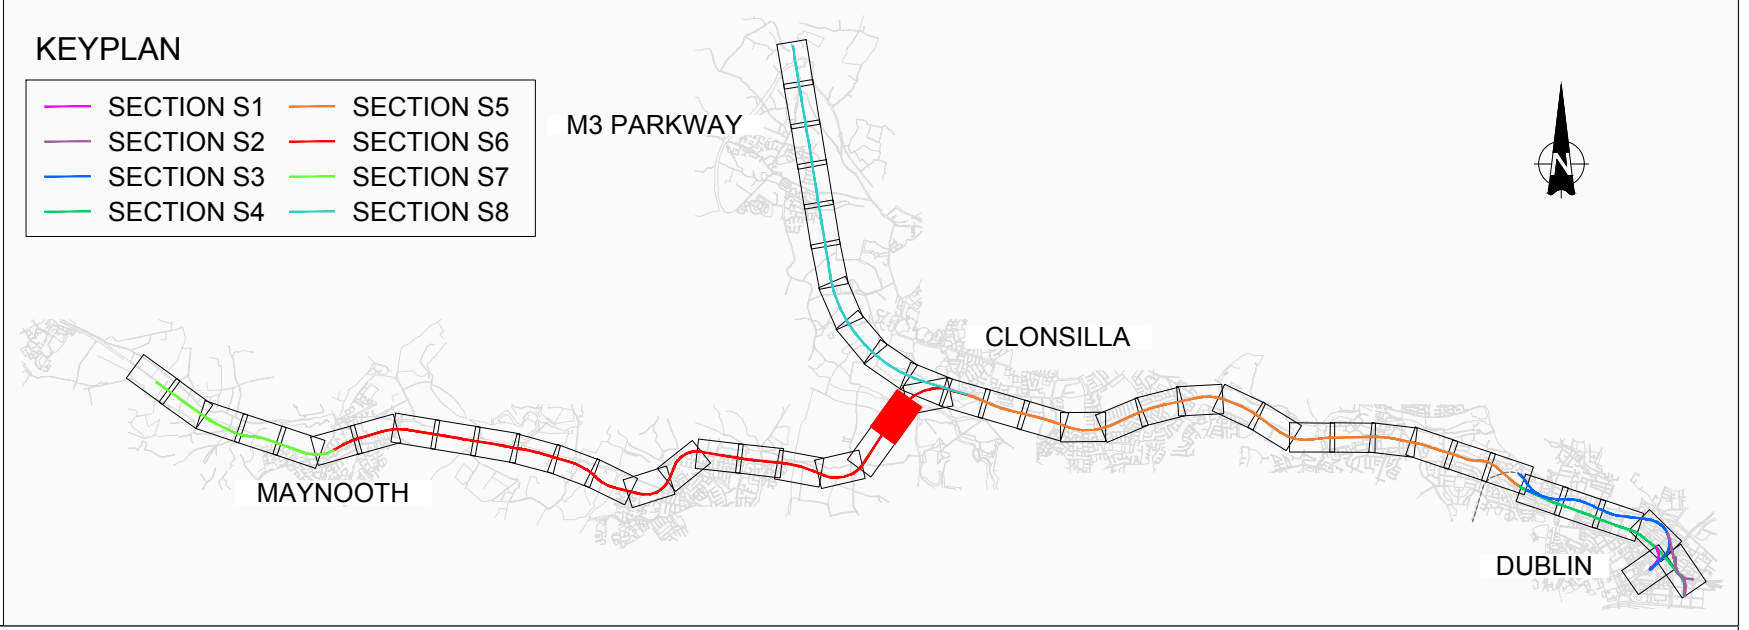

V01 April 2022 PLANNING ISSUE REV. DATE DESCRIPTION			SDR MRI CCH PRODUCED BY REVIEWED BY APPROVED BY			Client 		Project 		Drawing Title PERMANENT WAY DESIGN GENERAL LAYOUT	
© Irish Rail (2020). This drawing is confidential and the copyright in it is owned by Irish Rail. This drawing must not be either loaned, copied or otherwise reproduced in whole or in part or used for any purpose without the prior permission of Irish Rail. © Ordnance Survey Ireland and Government of Ireland. All O.S. data used for plans are printed under "Copyright Ordnance Survey Ireland". Survey No. 0039720 (OSi Aerial Data or OSi Lidar Data) & Survey No. 0020081_NMA_100 (OSi Vector Data). All elevations are in metres and relate to OSi Geoid Model (OSGM02) Malin Head as defined by existing Project Control. All Co-ordinates are in Irish Transverse Mercator Grid (ITM) as defined by OSi active GPS station Tallaght College (TLLG).						Consultant 		Scale: 1:1000 @ A1 1:2000 @ A3 		Drawing Number Project Originator Discipline Location Type Role Number Phase MAY MDC TRK ROUT DR C 0005 D Date: April 2022 Job No: P/101086 Status: F1-Approved & accepted Rev: V01 Sheet: 23 of 53	

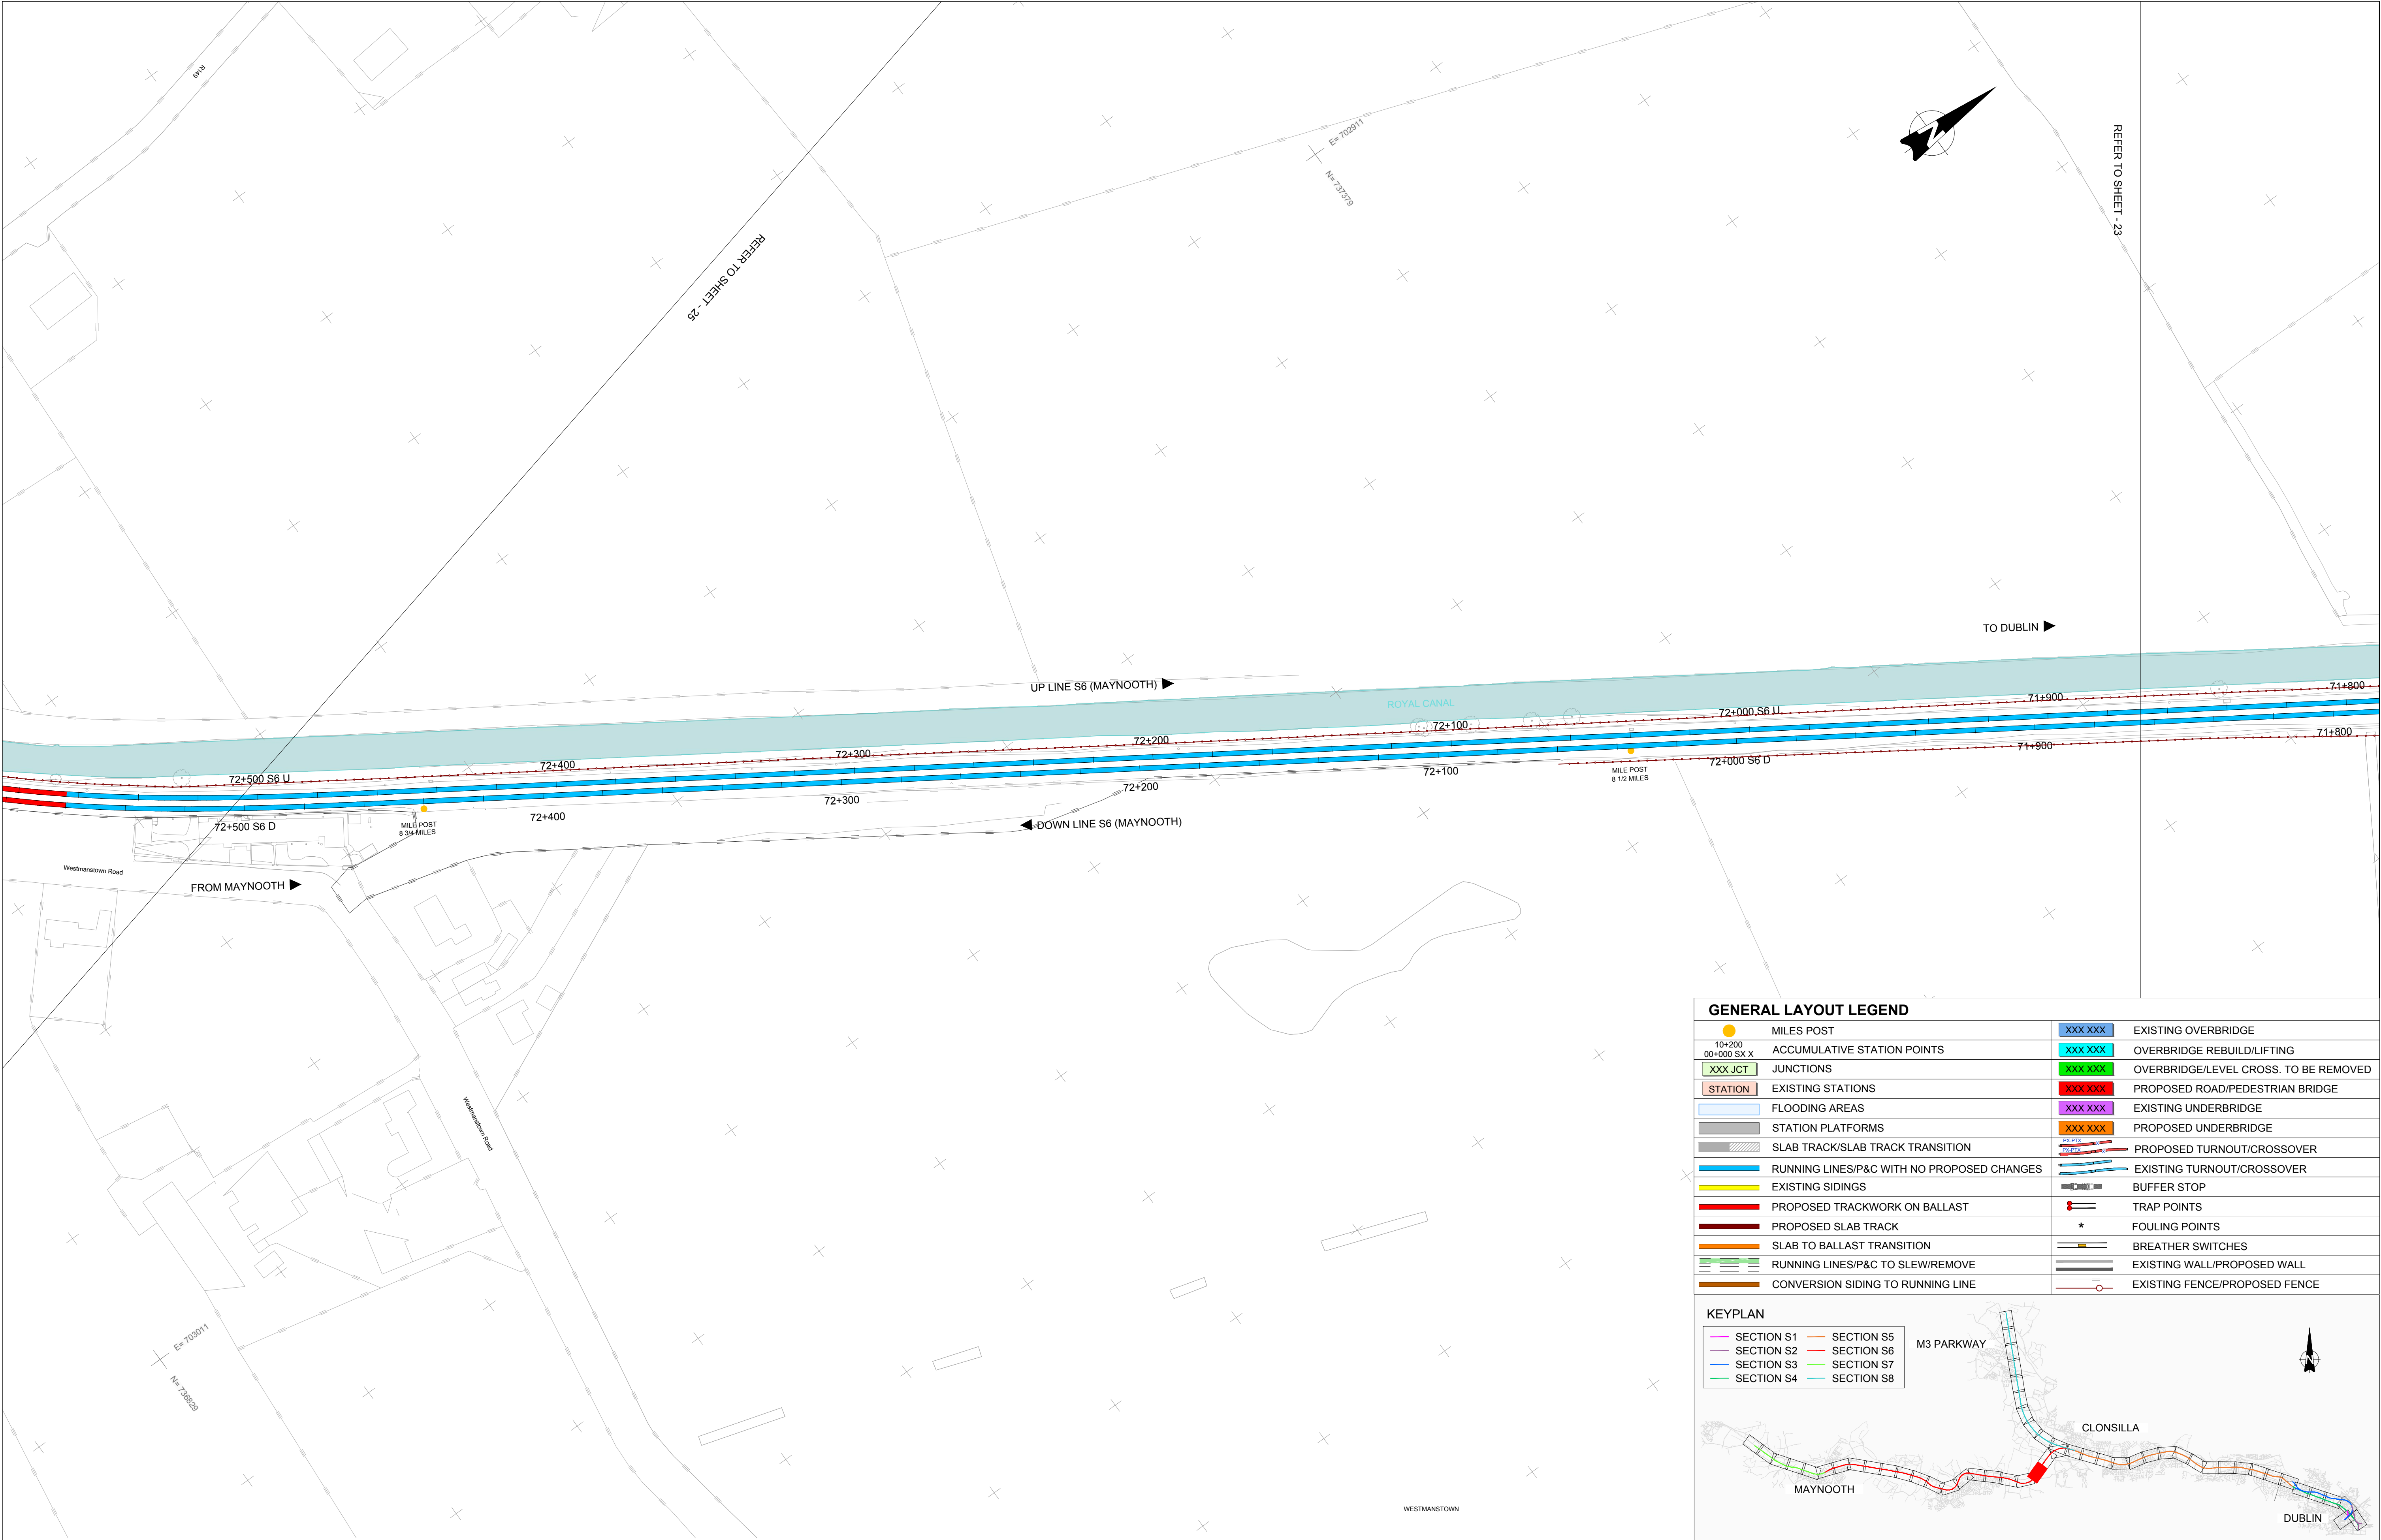

GENERAL LAYOUT LEGEND			
	MILES POST		EXISTING OVERBRIDGE
	ACCUMULATIVE STATION POINTS		OVERBRIDGE REBUILD/LIFTING
	JUNCTIONS		OVERBRIDGE/LEVEL CROSS. TO BE REMOVED
	EXISTING STATIONS		PROPOSED ROAD/PEDESTRIAN BRIDGE
	FLOODING AREAS		EXISTING UNDERBRIDGE
	STATION PLATFORMS		PROPOSED UNDERBRIDGE
	SLAB TRACK/SLAB TRACK TRANSITION		PROPOSED TURNOUT/CROSSOVER
	RUNNING LINES/P&C WITH NO PROPOSED CHANGES		EXISTING TURNOUT/CROSSOVER
	EXISTING SIDINGS		BUFFER STOP
	PROPOSED TRACKWORK ON BALLAST		TRAP POINTS
	PROPOSED SLAB TRACK		FOULING POINTS
	SLAB TO BALLAST TRANSITION		BREATHING SWITCHES
	RUNNING LINES/P&C TO SLEW/REMOVE		EXISTING WALL/PROPOSED WALL
	CONVERSION SIDING TO RUNNING LINE		EXISTING FENCE/PROPOSED FENCE

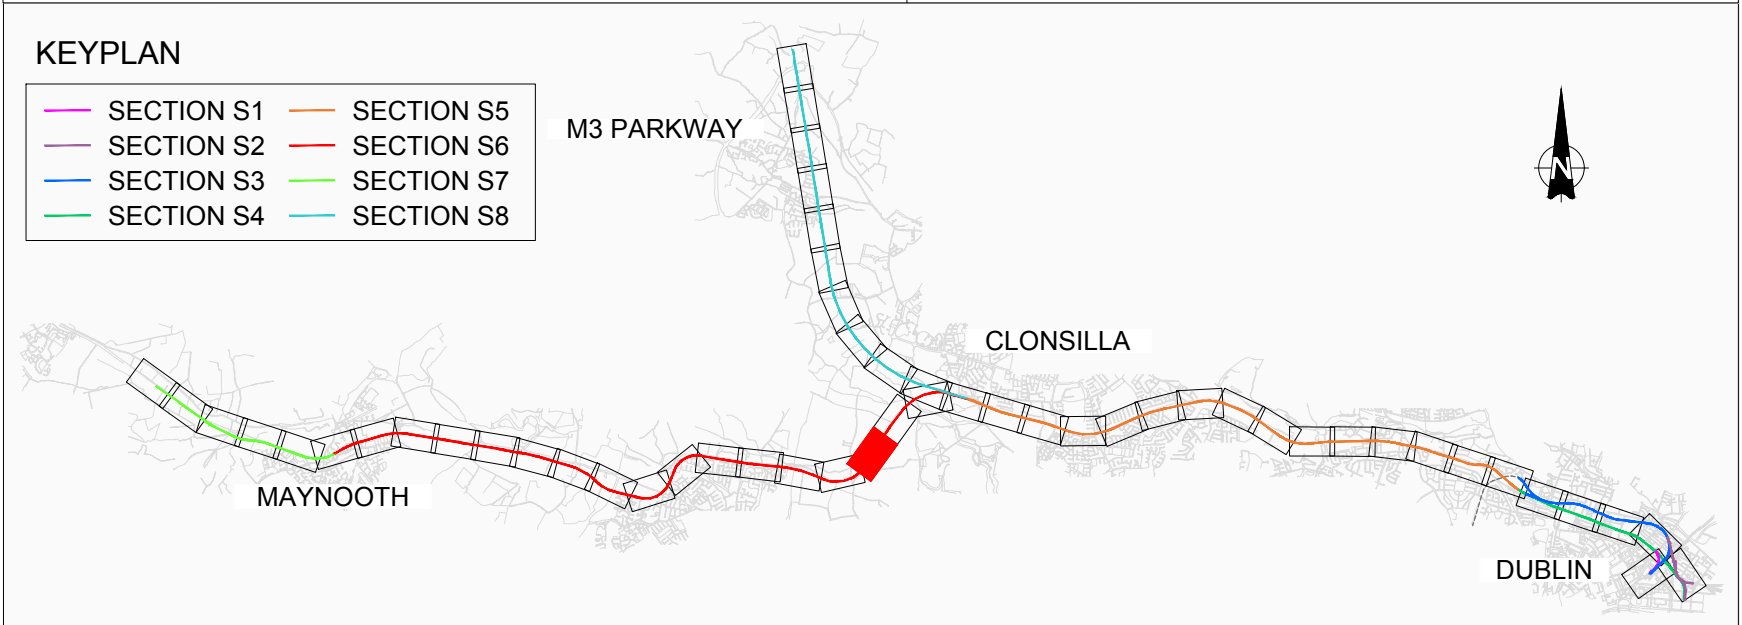

V01	April 2022	PLANNING ISSUE	SDR	MRI	CCH
REV.	DATE	DESCRIPTION	PRODUCED BY	REVIEWED BY	APPROVED BY
© Irish Rail (2020). This drawing is confidential and the copyright in it is owned by Irish Rail. This drawing must not be either loaned, copied or otherwise reproduced in whole or in part or used for any purpose without the prior permission of Irish Rail. © Ordnance Survey Ireland and Government of Ireland. All O.S. data used for plans are printed under "Copyright Ordnance Survey Ireland" Survey No. 0039720 (OSI Aerial Data or OSI Lidar Data) & Survey No. 2020/OSI_NMA_100 (OSI Vector Data). All elevations are in metres and relate to OSI Geoid Model (OSGM02) Malin Head as defined by existing Project Control. All Co-ordinates are in Irish Transverse Mercator Grid (ITM) as defined by OSI active GPS station Tallaght College (TLLG).					

Client

Consultant

Project

Drawing Title

PERMANENT WAY DESIGN
GENERAL LAYOUT

Scale:

1:1000 @ A1 1:2000 @ A3

Drawing Number

Project | Originator | Discipline | Location | Type | Role | Number | Phase

MAY MDC TRK ROUT DR C 0005 D

Date:

April 2022

Job No:

P/101086

Status:


F1-Approved & accepted

Rev:


V01

Sheet:

24 of 53

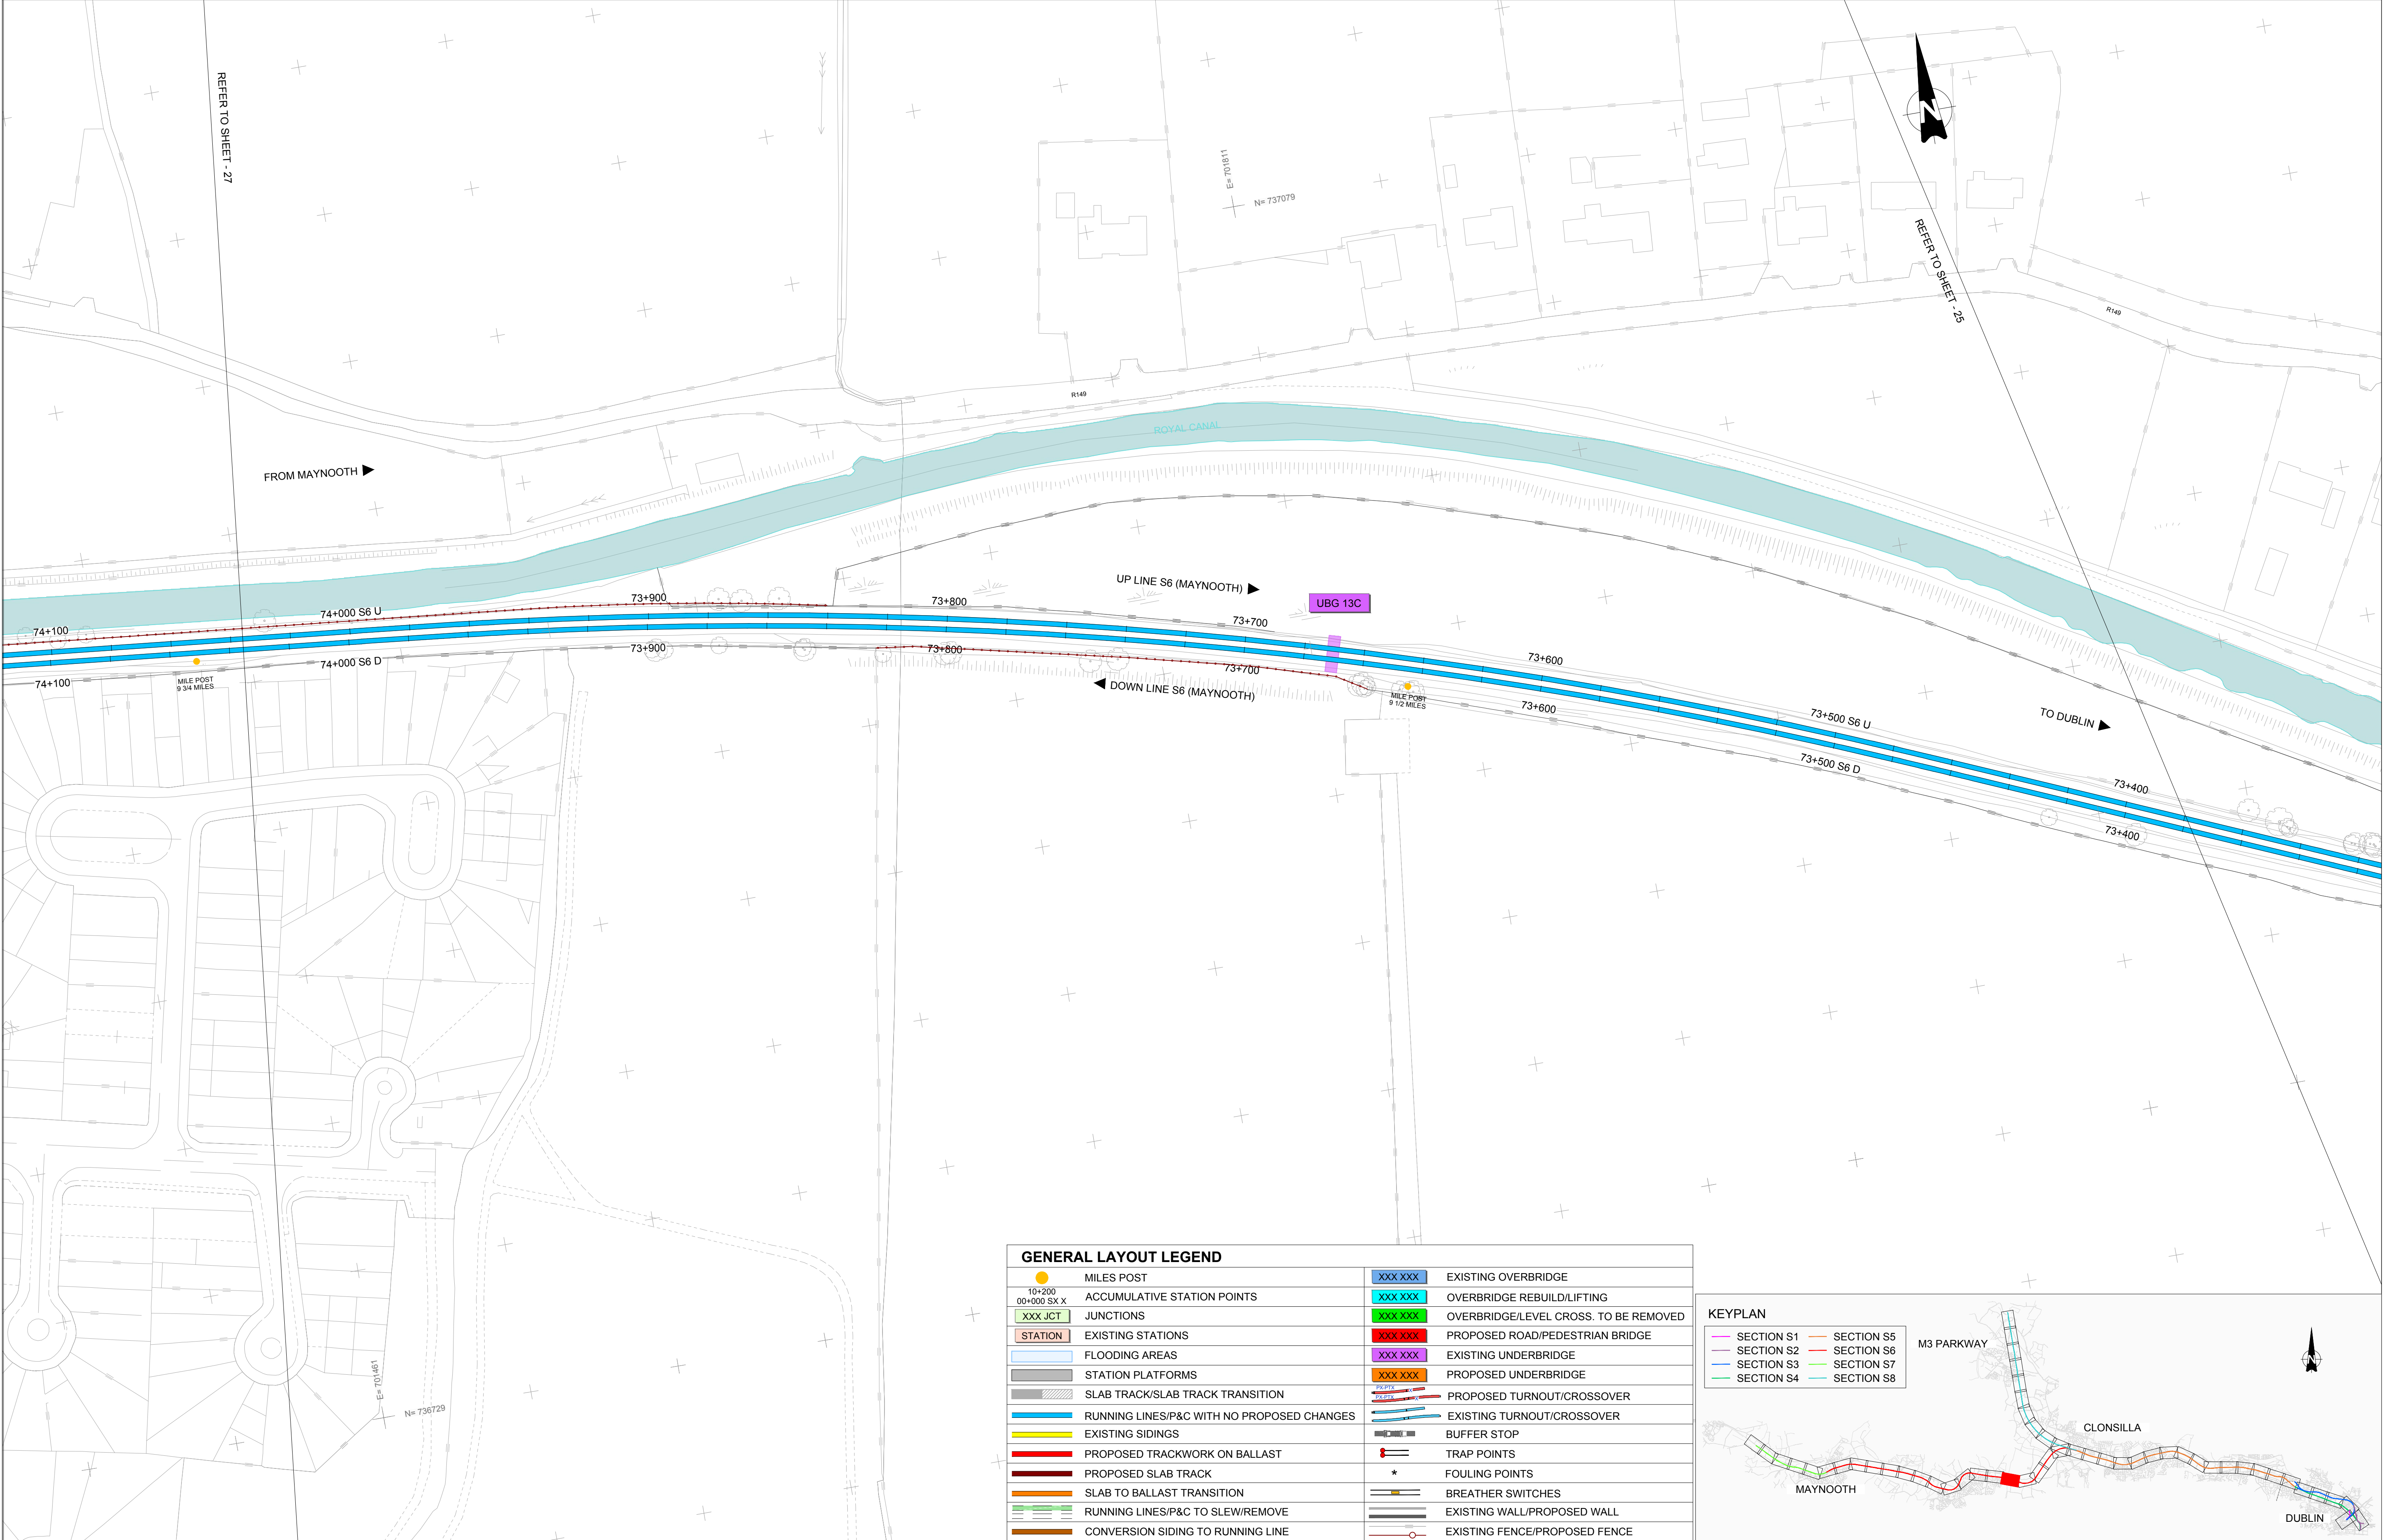

GENERAL LAYOUT LEGEND			
	MILES POST		EXISTING OVERBRIDGE
	ACCUMULATIVE STATION POINTS		OVERBRIDGE REBUILD/LIFTING
	JUNCTIONS		OVERBRIDGE/LEVEL CROSS. TO BE REMOVED
	EXISTING STATIONS		PROPOSED ROAD/PEDESTRIAN BRIDGE
	FLOODING AREAS		EXISTING UNDERBRIDGE
	STATION PLATFORMS		PROPOSED UNDERBRIDGE
	SLAB TRACK/SLAB TRACK TRANSITION		PROPOSED TURNOUT/CROSSOVER
	RUNNING LINES/P&C WITH NO PROPOSED CHANGES		EXISTING TURNOUT/CROSSOVER
	EXISTING SIDINGS		BUFFER STOP
	PROPOSED TRACKWORK ON BALLAST		TRAP POINTS
	PROPOSED SLAB TRACK		FOULING POINTS
	SLAB TO BALLAST TRANSITION		BREATHER SWITCHES
	RUNNING LINES/P&C TO SLEW/REMOVE		EXISTING WALL/PROPOSED WALL
	CONVERSION SIDING TO RUNNING LINE		EXISTING FENCE/PROPOSED FENCE

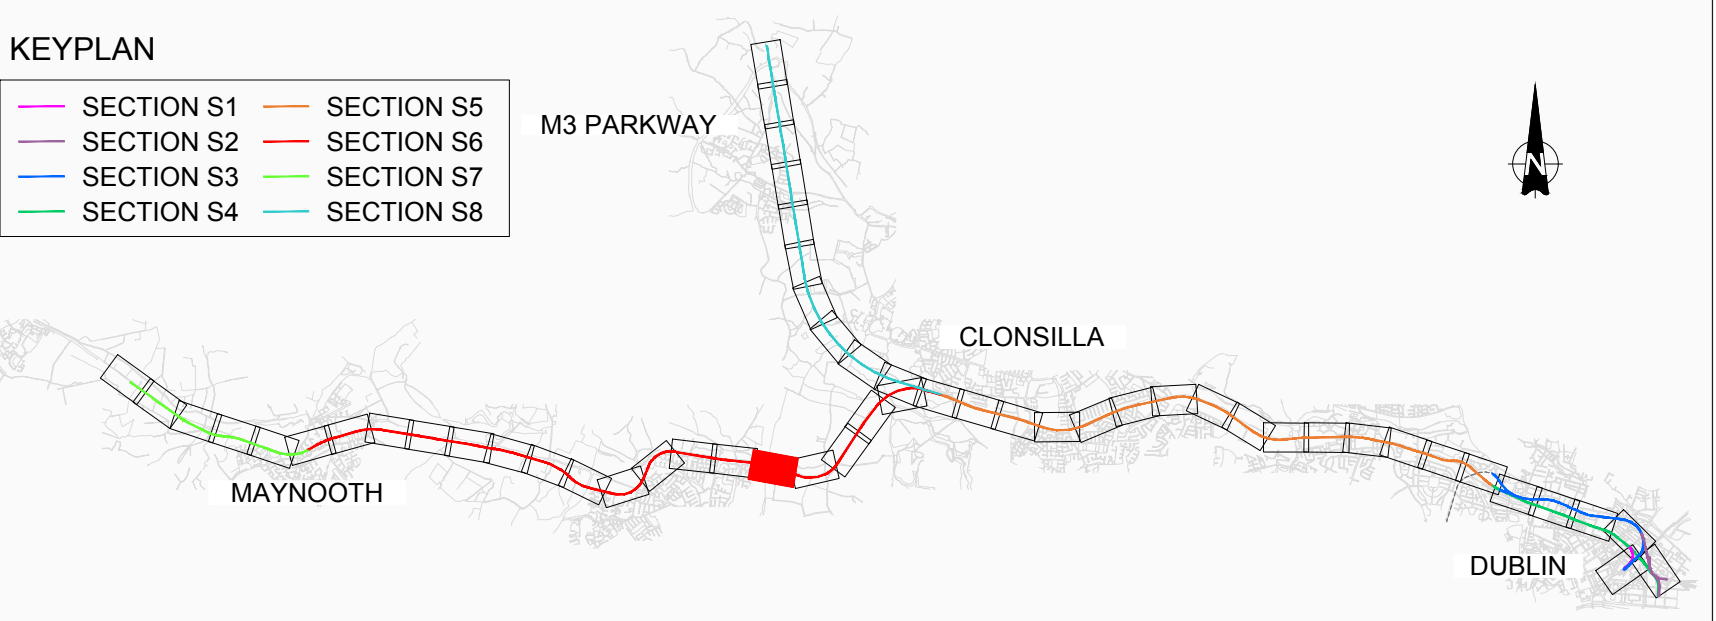

V01

REV.

April 2022

DATE

PLANNING ISSUE

DESCRIPTION

SDR

MRI

CCH

PRODUCED BY

REVIEWED BY

APPROVED BY

Client

Consultant

Project

Drawing Title

PERMANENT WAY DESIGN
GENERAL LAYOUT

Scale:
1:1000 @ A1 1:2000 @ A3

Drawing Number

Project

Originator

Discipline

Location

Type

Role

Number

Phase

Date:

Job No:

Status:

Rev:

Sheet:

April 2022


P/101086

F1-Approved & accepted


V01

26 of 53


© Irish Rail (2020). This drawing is confidential and the copyright in it is owned by Irish Rail. This drawing must not be either loaned, copied or otherwise reproduced in whole or in part or used for any purpose without the prior permission of Irish Rail.
© Ordnance Survey Ireland and Government of Ireland. All O.S. data used for plans are printed under "Copyright Ordnance Survey Ireland"
Survey No. 0039720 (OSI Aerial Data or OSI Lidar Data) & Survey No. 2020/051_NMA_100 (OSI Vector Data).
All elevations are in metres and relate to OSI Geoid Model (OSGM02) Malin Head as defined by existing Project Control.
All Co-ordinates are in Irish Transverse Mercator Grid (ITM) as defined by OSI active GPS station Tallaght College (TLLG).

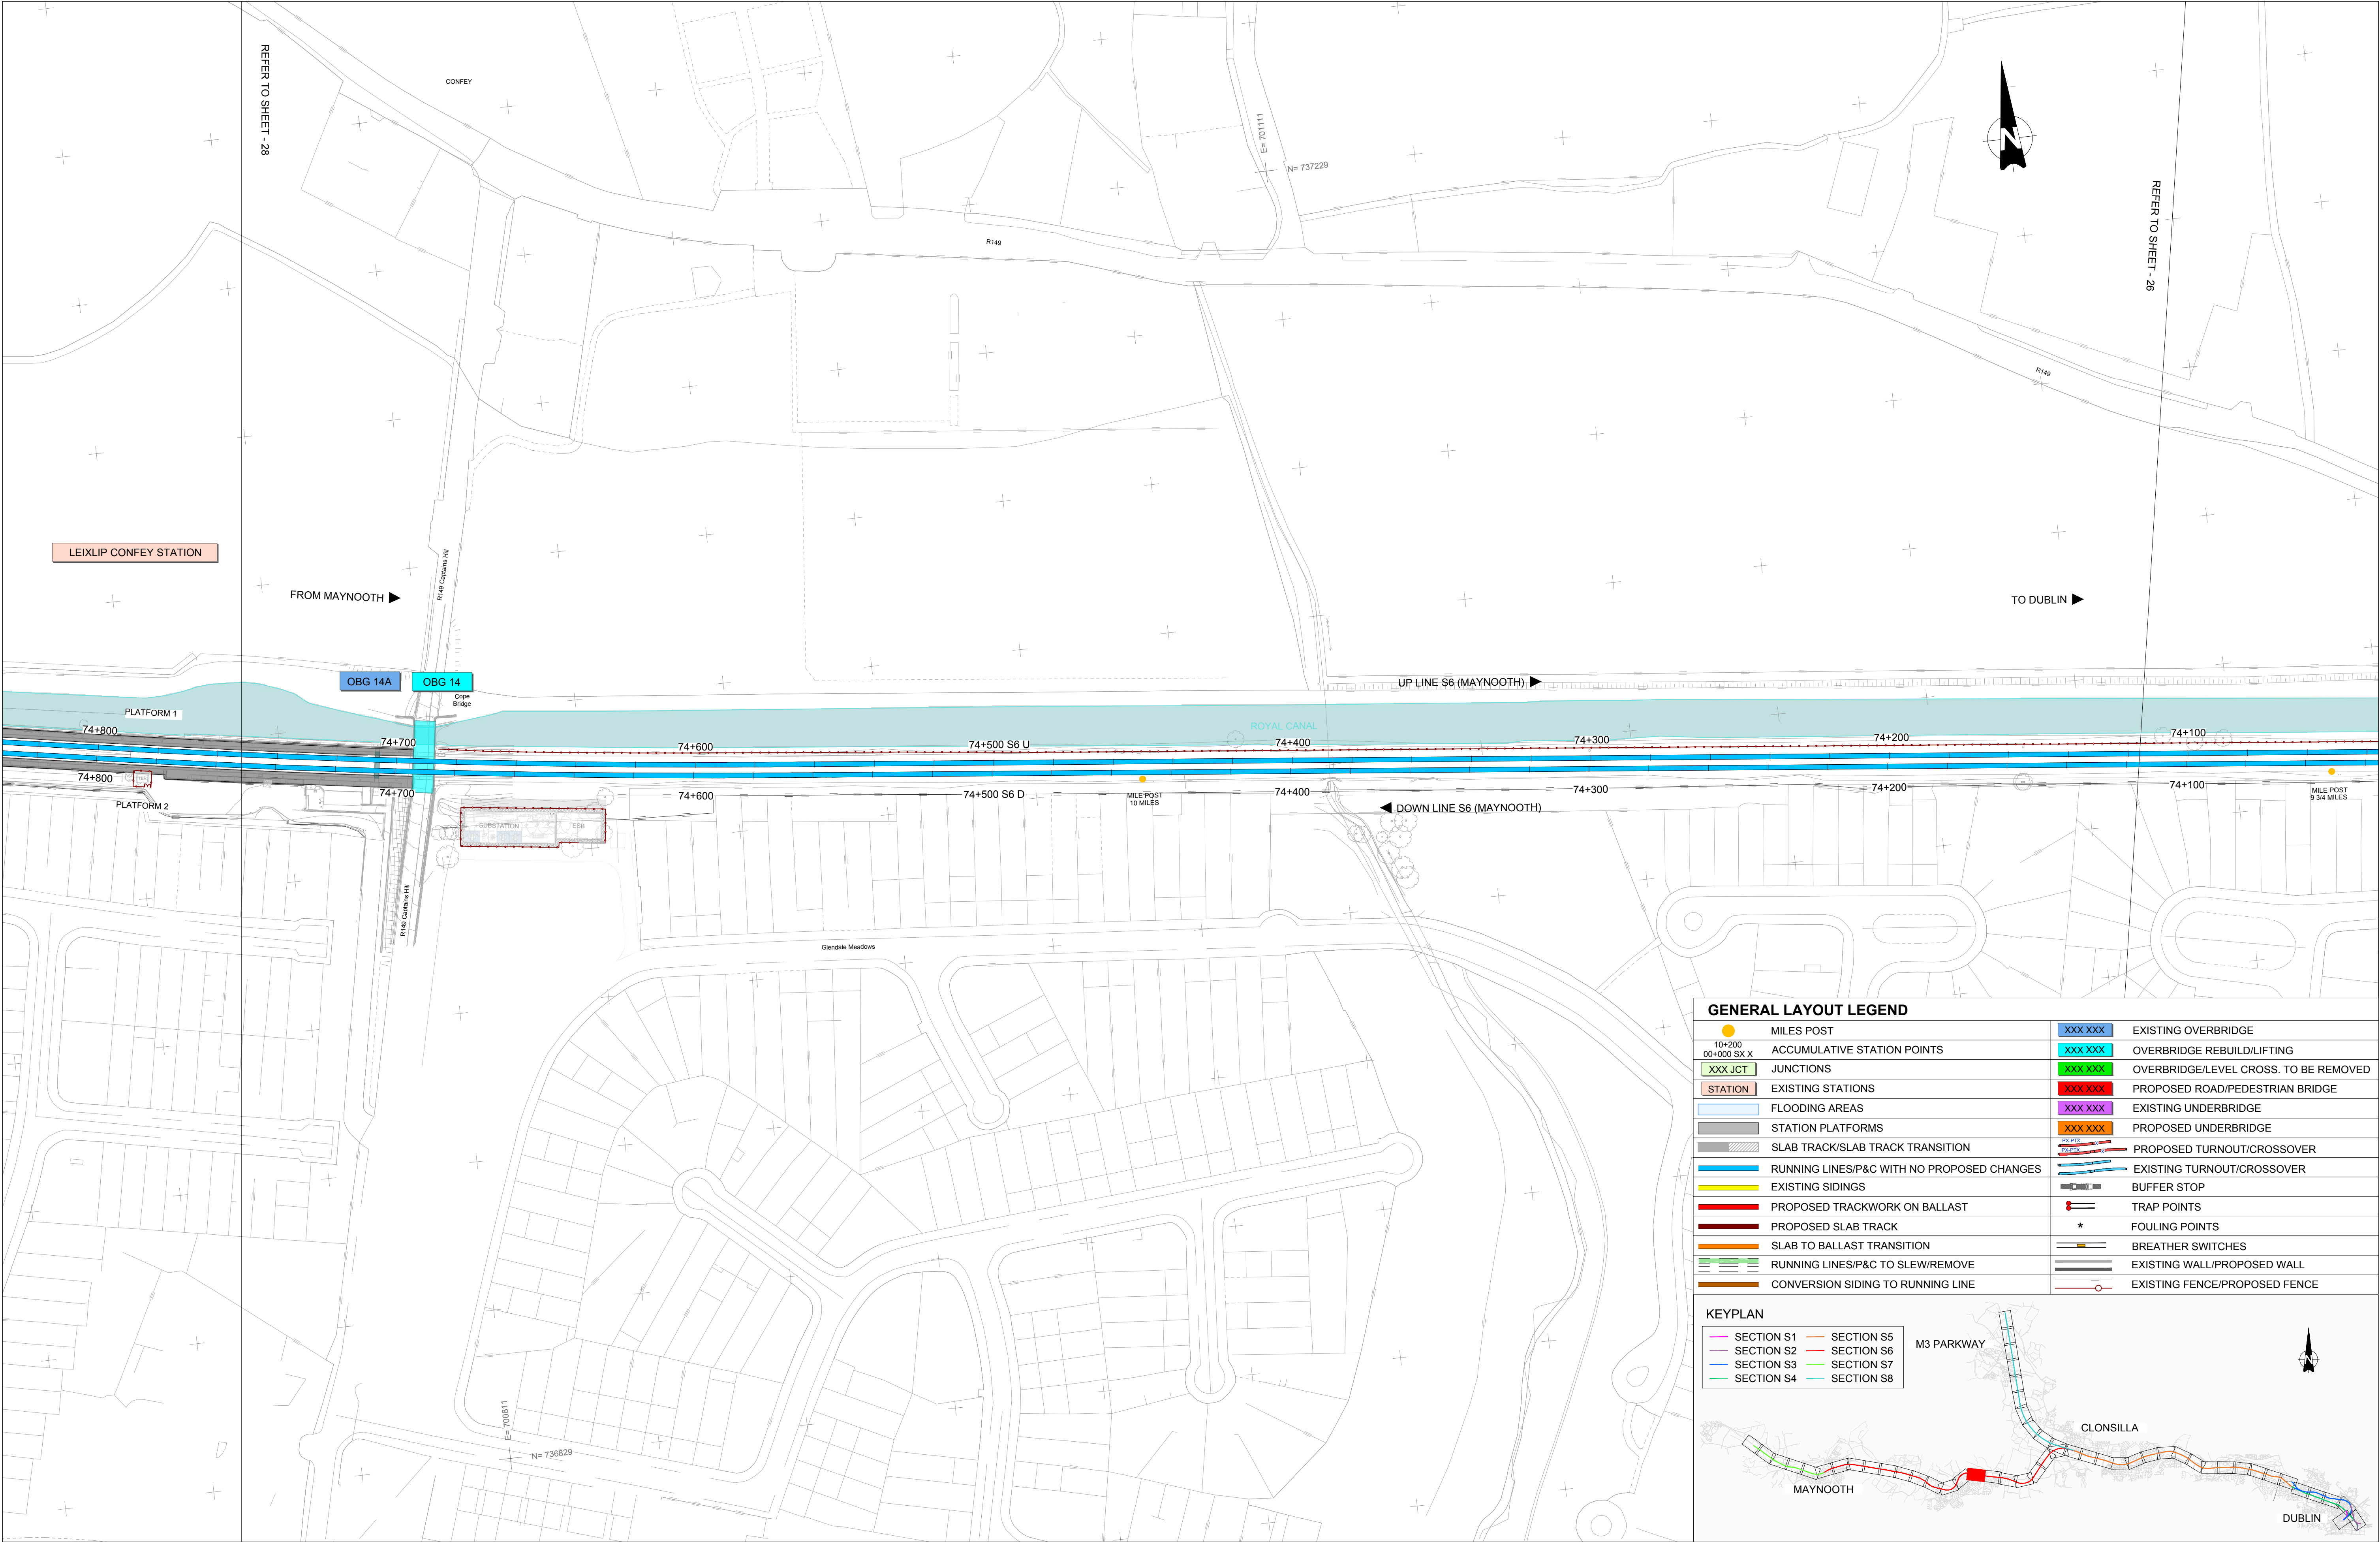

GENERAL LAYOUT LEGEND			
	MILES POST		EXISTING OVERBRIDGE
	ACCUMULATIVE STATION POINTS		OVERBRIDGE REBUILD/LIFTING
	JUNCTIONS		OVERBRIDGE/LEVEL CROSS. TO BE REMOVED
	EXISTING STATIONS		PROPOSED ROAD/PEDESTRIAN BRIDGE
	FLOODING AREAS		EXISTING UNDERBRIDGE
	STATION PLATFORMS		PROPOSED UNDERBRIDGE
	SLAB TRACK/SLAB TRACK TRANSITION		PROPOSED TURNOUT/CROSSOVER
	RUNNING LINES/P&C WITH NO PROPOSED CHANGES		EXISTING TURNOUT/CROSSOVER
	EXISTING SIDINGS		BUFFER STOP
	PROPOSED TRACKWORK ON BALLAST		TRAP POINTS
	PROPOSED SLAB TRACK		FOULING POINTS
	SLAB TO BALLAST TRANSITION		BREATHER SWITCHES
	RUNNING LINES/P&C TO SLEW/REMOVE		EXISTING WALL/PROPOSED WALL
	CONVERSION SIDING TO RUNNING LINE		EXISTING FENCE/PROPOSED FENCE

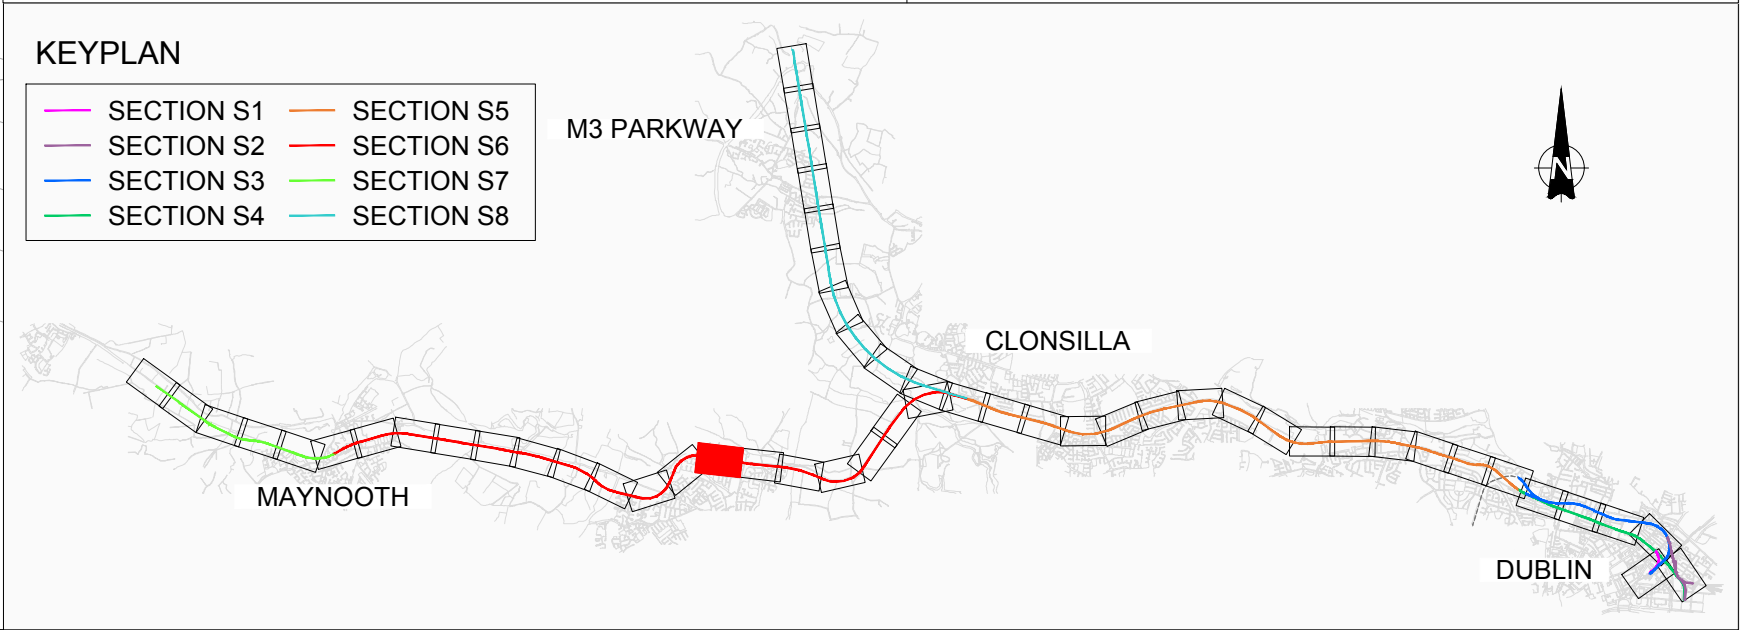

V01 April 2022 PLANNING ISSUE			SDR MRI CCH			Client		Project		Drawing Title	
REV. DATE DESCRIPTION			PRODUCED BY REVIEWED BY APPROVED BY			Consultant		DART+ West		PERMANENT WAY DESIGN GENERAL LAYOUT	
© Irish Rail (2020). This drawing is confidential and the copyright in it is owned by Irish Rail. This drawing must not be either loaned, copied or otherwise reproduced in whole or in part or used for any purpose without the prior permission of Irish Rail. © Ordnance Survey Ireland and Government of Ireland. All O.S. data used for plans are printed under "Copyright Ordnance Survey Ireland" Survey No. 0039720 (OSi Aerial Data or OSi Lidar Data) & Survey No. 2020081_NMA_100 (OSi Vector Data). All elevations are in metres and relate to OSi Geoid Model (OSGM02) Mean Head as defined by existing Project Control. All Co-ordinates are in Irish Transverse Mercator Grid (ITM) as defined by OSi active GPS station Tallaght College (TLLG).						IDOM		DART+ West		Scale: 1:1000 @ A1 1:2000 @ A3	
						JROD				Drawing Number Project Originator Discipline Location Type Role Number Phase	
										MAY MDC TRK ROUT DR C 0005 D	
										Date: April 2022	
										Job No: P/101086	
										Status: F1-Approved & accepted	
										Rev: V01	
										Sheet: 27 of 53	

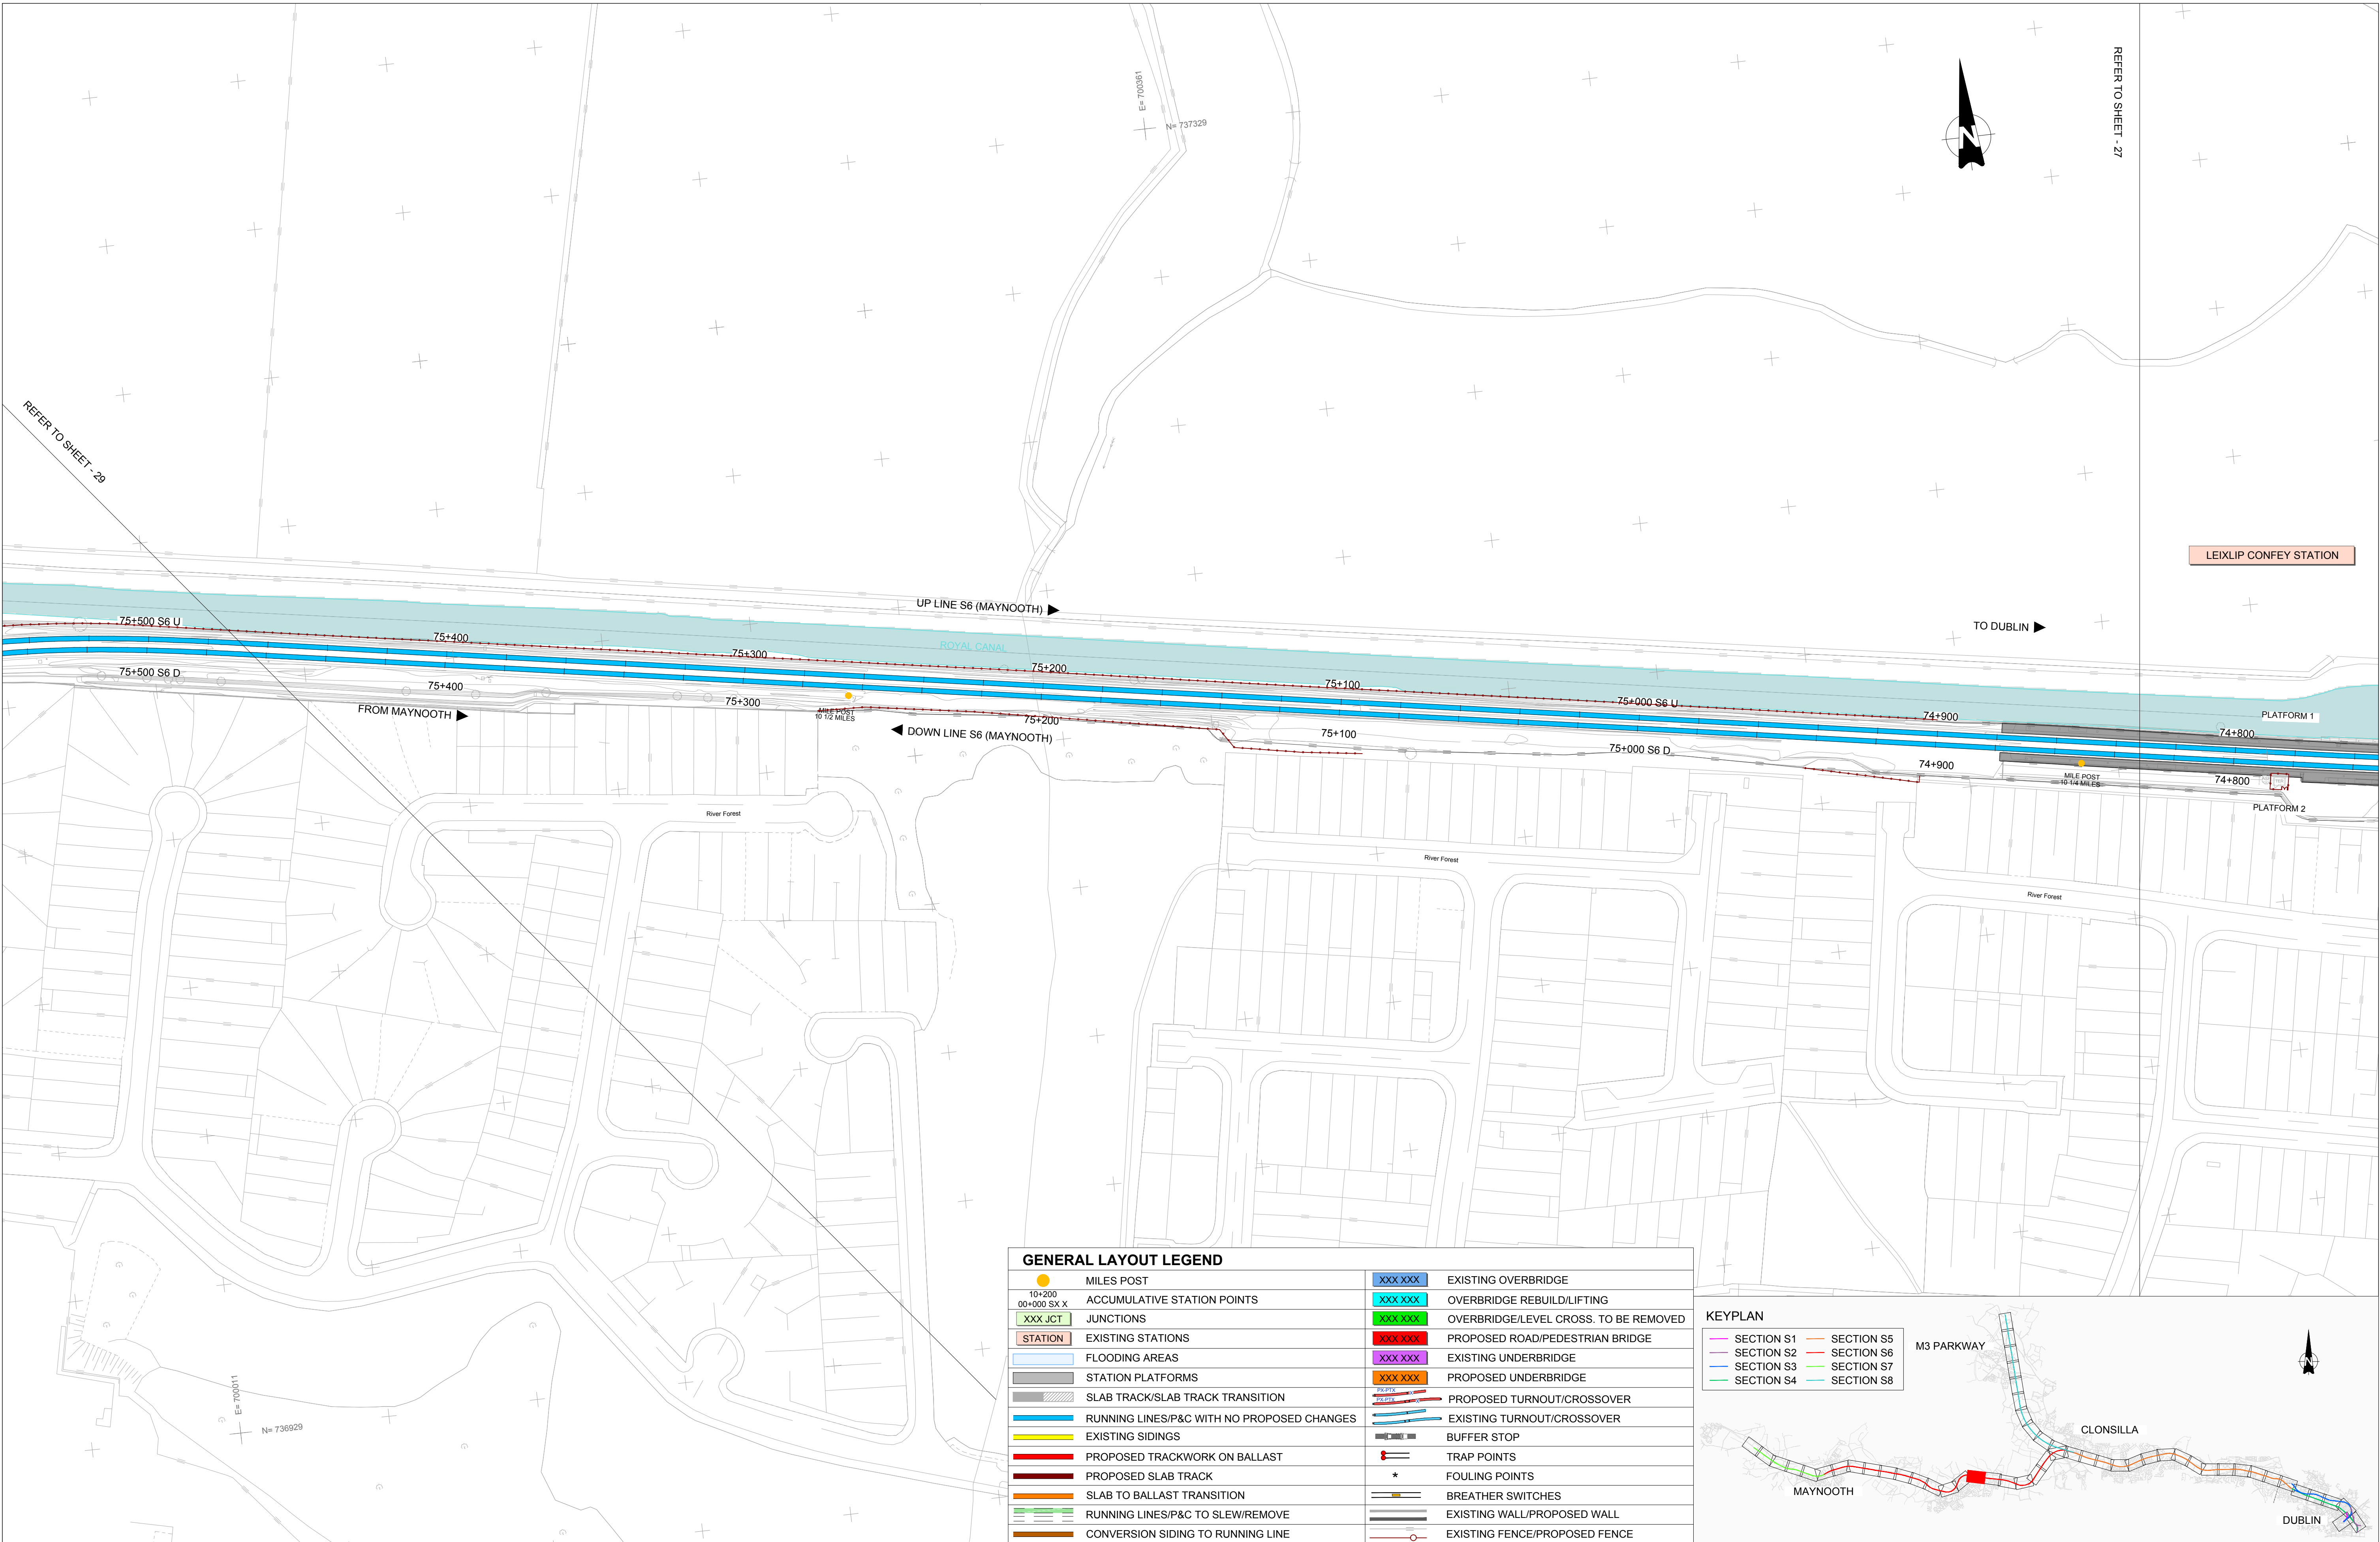


GENERAL LAYOUT LEGEND

	MILES POST		EXISTING OVERBRIDGE
	ACCUMULATIVE STATION POINTS		OVERBRIDGE REBUILD/LIFTING
	JUNCTIONS		OVERBRIDGE/LEVEL CROSS. TO BE REMOVED
	EXISTING STATIONS		PROPOSED ROAD/PEDESTRIAN BRIDGE
	FLOODING AREAS		EXISTING UNDERBRIDGE
	STATION PLATFORMS		PROPOSED UNDERBRIDGE
	SLAB TRACK/SLAB TRACK TRANSITION		PROPOSED TURNOUT/CROSSOVER
	RUNNING LINES/P&C WITH NO PROPOSED CHANGES		EXISTING TURNOUT/CROSSOVER
	EXISTING SIDINGS		BUFFER STOP
	PROPOSED TRACKWORK ON BALLAST		TRAP POINTS
	PROPOSED SLAB TRACK		FOULING POINTS
	SLAB TO BALLAST TRANSITION		BREATHING SWITCHES
	RUNNING LINES/P&C TO SLEW/REMOVE		EXISTING WALL/PROPOSED WALL
	CONVERSION SIDING TO RUNNING LINE		EXISTING FENCE/PROPOSED FENCE

KEYPLAN

	SECTION S1		SECTION S5
	SECTION S2		SECTION S6
	SECTION S3		SECTION S7
	SECTION S4		SECTION S8

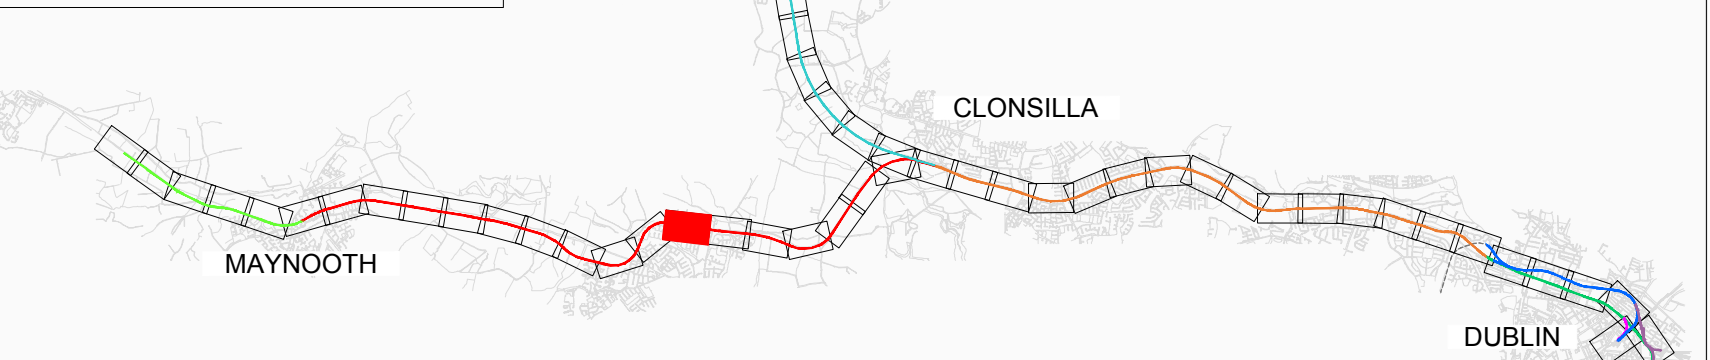

V01	April 2022	PLANNING ISSUE	SDR	MRI	CCH
REV.	DATE	DESCRIPTION	PRODUCED BY	REVIEWED BY	APPROVED BY
© Irish Rail (2020). This drawing is confidential and the copyright in it is owned by Irish Rail. This drawing must not be either loaned, copied or otherwise reproduced in whole or in part or used for any purpose without the prior permission of Irish Rail. © Ordnance Survey Ireland and Government of Ireland. All O.S. data used for plans are printed under "Copyright Ordnance Survey Ireland" Survey No. 0039720 (OSI Aerial Data or OSI Lidar Data) & Survey No. 2020/OSI_NMA_140 (OSI Vector Data). All elevations are in metres and relate to OSI Geoid Model (OSGM02) Malin Head as defined by existing Project Control. All Co-ordinates are in Irish Transverse Mercator Grid (ITM) as defined by OSI active GPS station Tallaght College (TLLG).					

Client

Consultant

Project

Drawing Title

PERMANENT WAY DESIGN
GENERAL LAYOUT

Scale: 1:1000 @ A1 1:2000 @ A3

Drawing Number | Project | Originator | Discipline | Location | Type | Role | Number | Phase

MAY MDC TRK ROUT DR C 0005 D


Date: April 2022

Job No: P/101086


Status: F1-Approved & accepted

Rev: V01


Sheet: 28 of 53


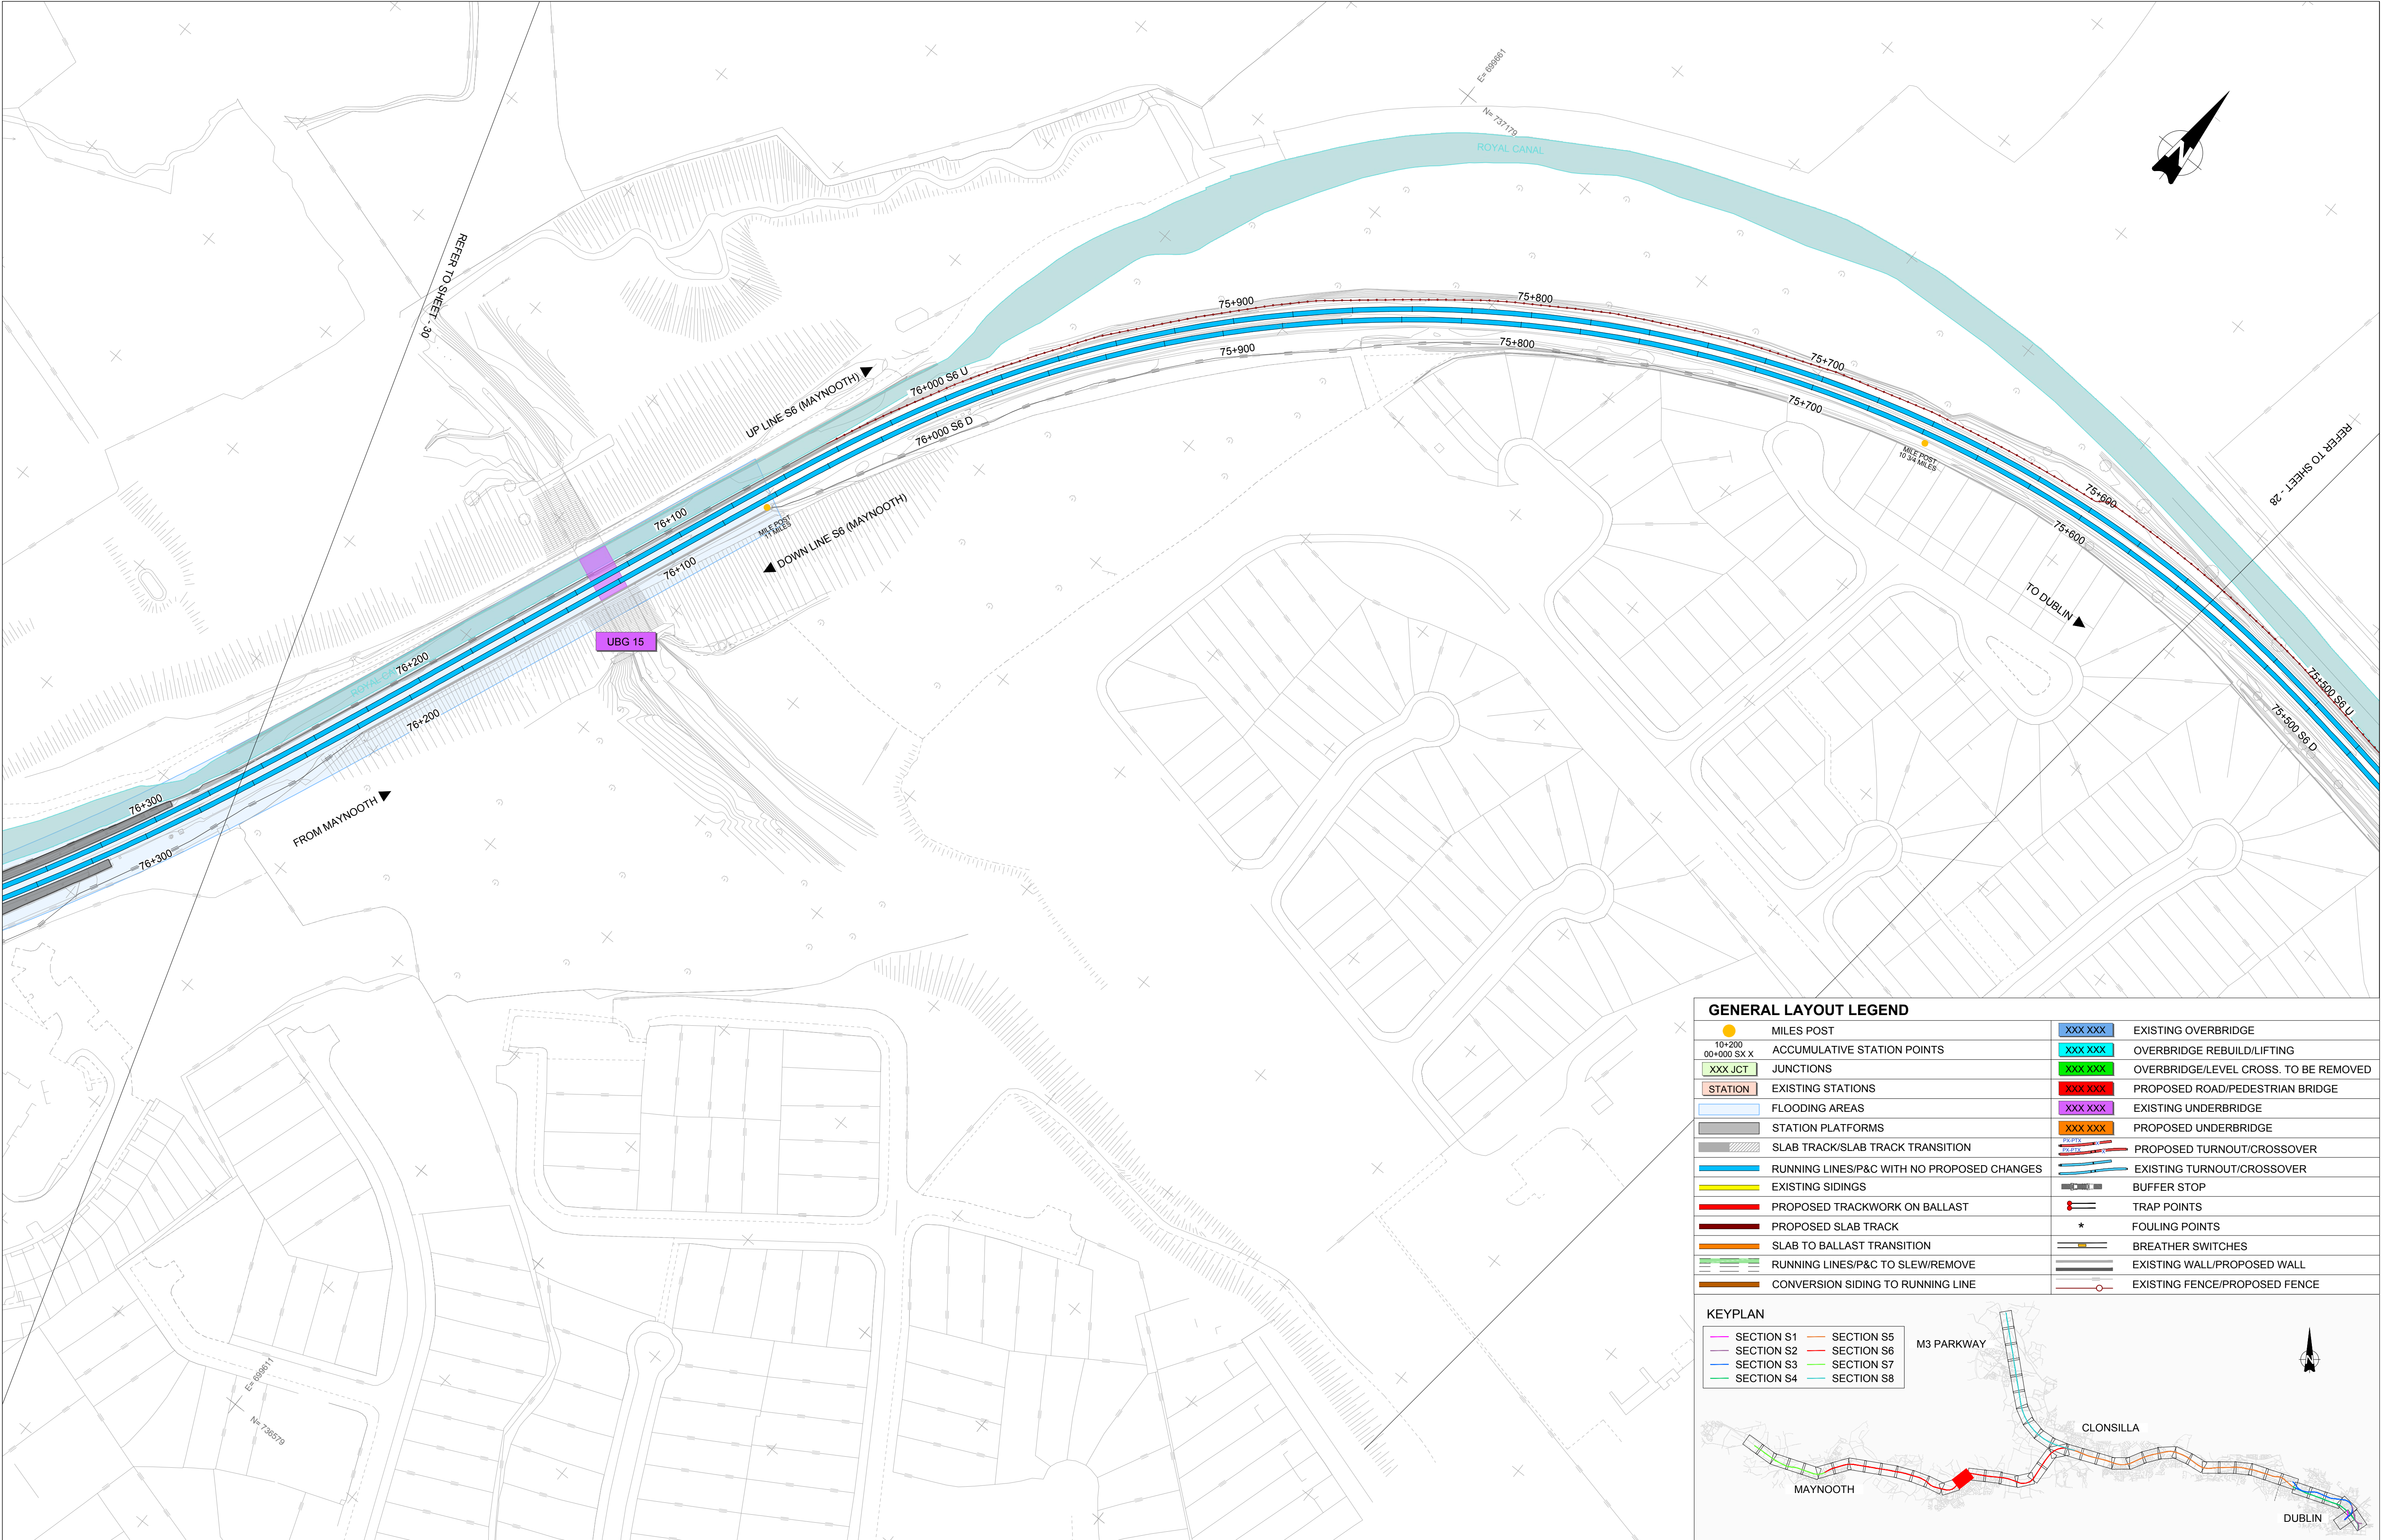



GENERAL LAYOUT LEGEND			
	MILES POST		EXISTING OVERBRIDGE
	ACCUMULATIVE STATION POINTS		OVERBRIDGE REBUILD/LIFTING
	JUNCTIONS		OVERBRIDGE/LEVEL CROSS. TO BE REMOVED
	EXISTING STATIONS		PROPOSED ROAD/PEDESTRIAN BRIDGE
	FLOODING AREAS		EXISTING UNDERBRIDGE
	STATION PLATFORMS		PROPOSED UNDERBRIDGE
	SLAB TRACK/SLAB TRACK TRANSITION		PROPOSED TURNOUT/CROSSOVER
	RUNNING LINES/P&C WITH NO PROPOSED CHANGES		EXISTING TURNOUT/CROSSOVER
	EXISTING SIDINGS		BUFFER STOP
	PROPOSED TRACKWORK ON BALLAST		TRAP POINTS
	PROPOSED SLAB TRACK		FOULING POINTS
	SLAB TO BALLAST TRANSITION		BREATHER SWITCHES
	RUNNING LINES/P&C TO SLEW/REMOVE		EXISTING WALL/PROPOSED WALL
	CONVERSION SIDING TO RUNNING LINE		EXISTING FENCE/PROPOSED FENCE

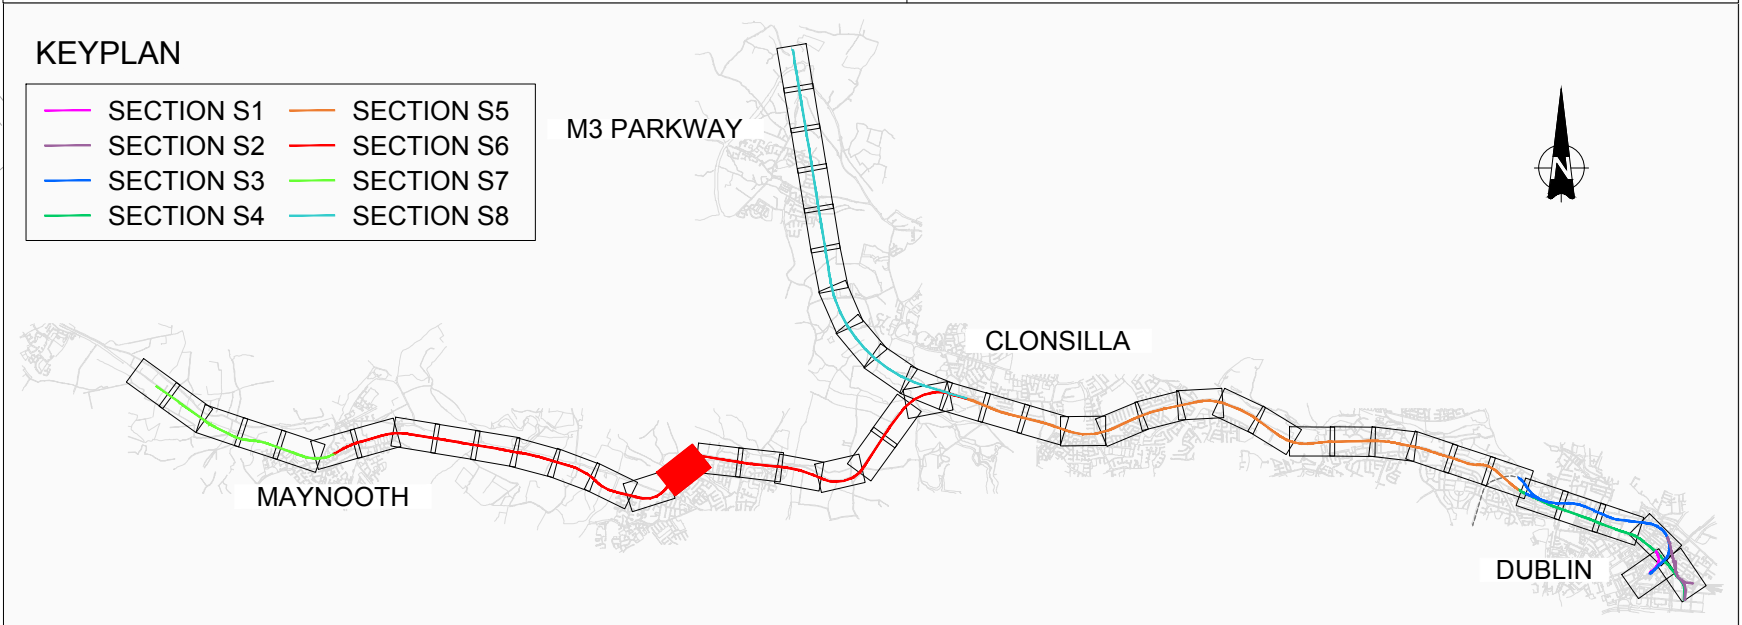


V01 April 2022 PLANNING ISSUE			Client			Project			Drawing Title		
REV.	DATE	DESCRIPTION	SDR	MRI	CCH	Consultant			PERMANENT WAY DESIGN GENERAL LAYOUT		
© Irish Rail (2020). This drawing is confidential and the copyright in it is owned by Irish Rail. This drawing must not be either loaned, copied or otherwise reproduced in whole or in part or used for any purpose without the prior permission of Irish Rail.			Tionscadal Éireann Project Ireland 2040			Iarnród Éireann Irish Rail			Scale:		
© Ordnance Survey Ireland and Government of Ireland. All O.S. data used for plans are printed under "Copyright Ordnance Survey Ireland"			NTA Údarás Náisiúnta Iompair National Transport Authority			DART+ West			1:1000 @ A1 1:2000 @ A3		
Survey No. 0039720 (OSI Aerial Data or OSI Lidar Data) & Survey No. 2020/OSI_NMA_180 (OSI Vector Data).			IDOM			IROD ROUGIAN & O'DONOVAN			Drawing Number Project Originator Discipline Location Type Role Number Phase		
All elevations are in metres and relate to OSI Geoid Model (OSGM02) Malin Head as defined by existing Project Control.									MAY MDC TRK ROUT DR C 0005 D		
All Co-ordinates are in Irish Transverse Mercator Grid (ITM) as defined by OSI active GPS station Tallaght College (TLLG).									Date: April 2022		
									Job No: P/101086		
									Status: F1-Approved & accepted		
									Rev: V01		
									Sheet: 29 of 53		

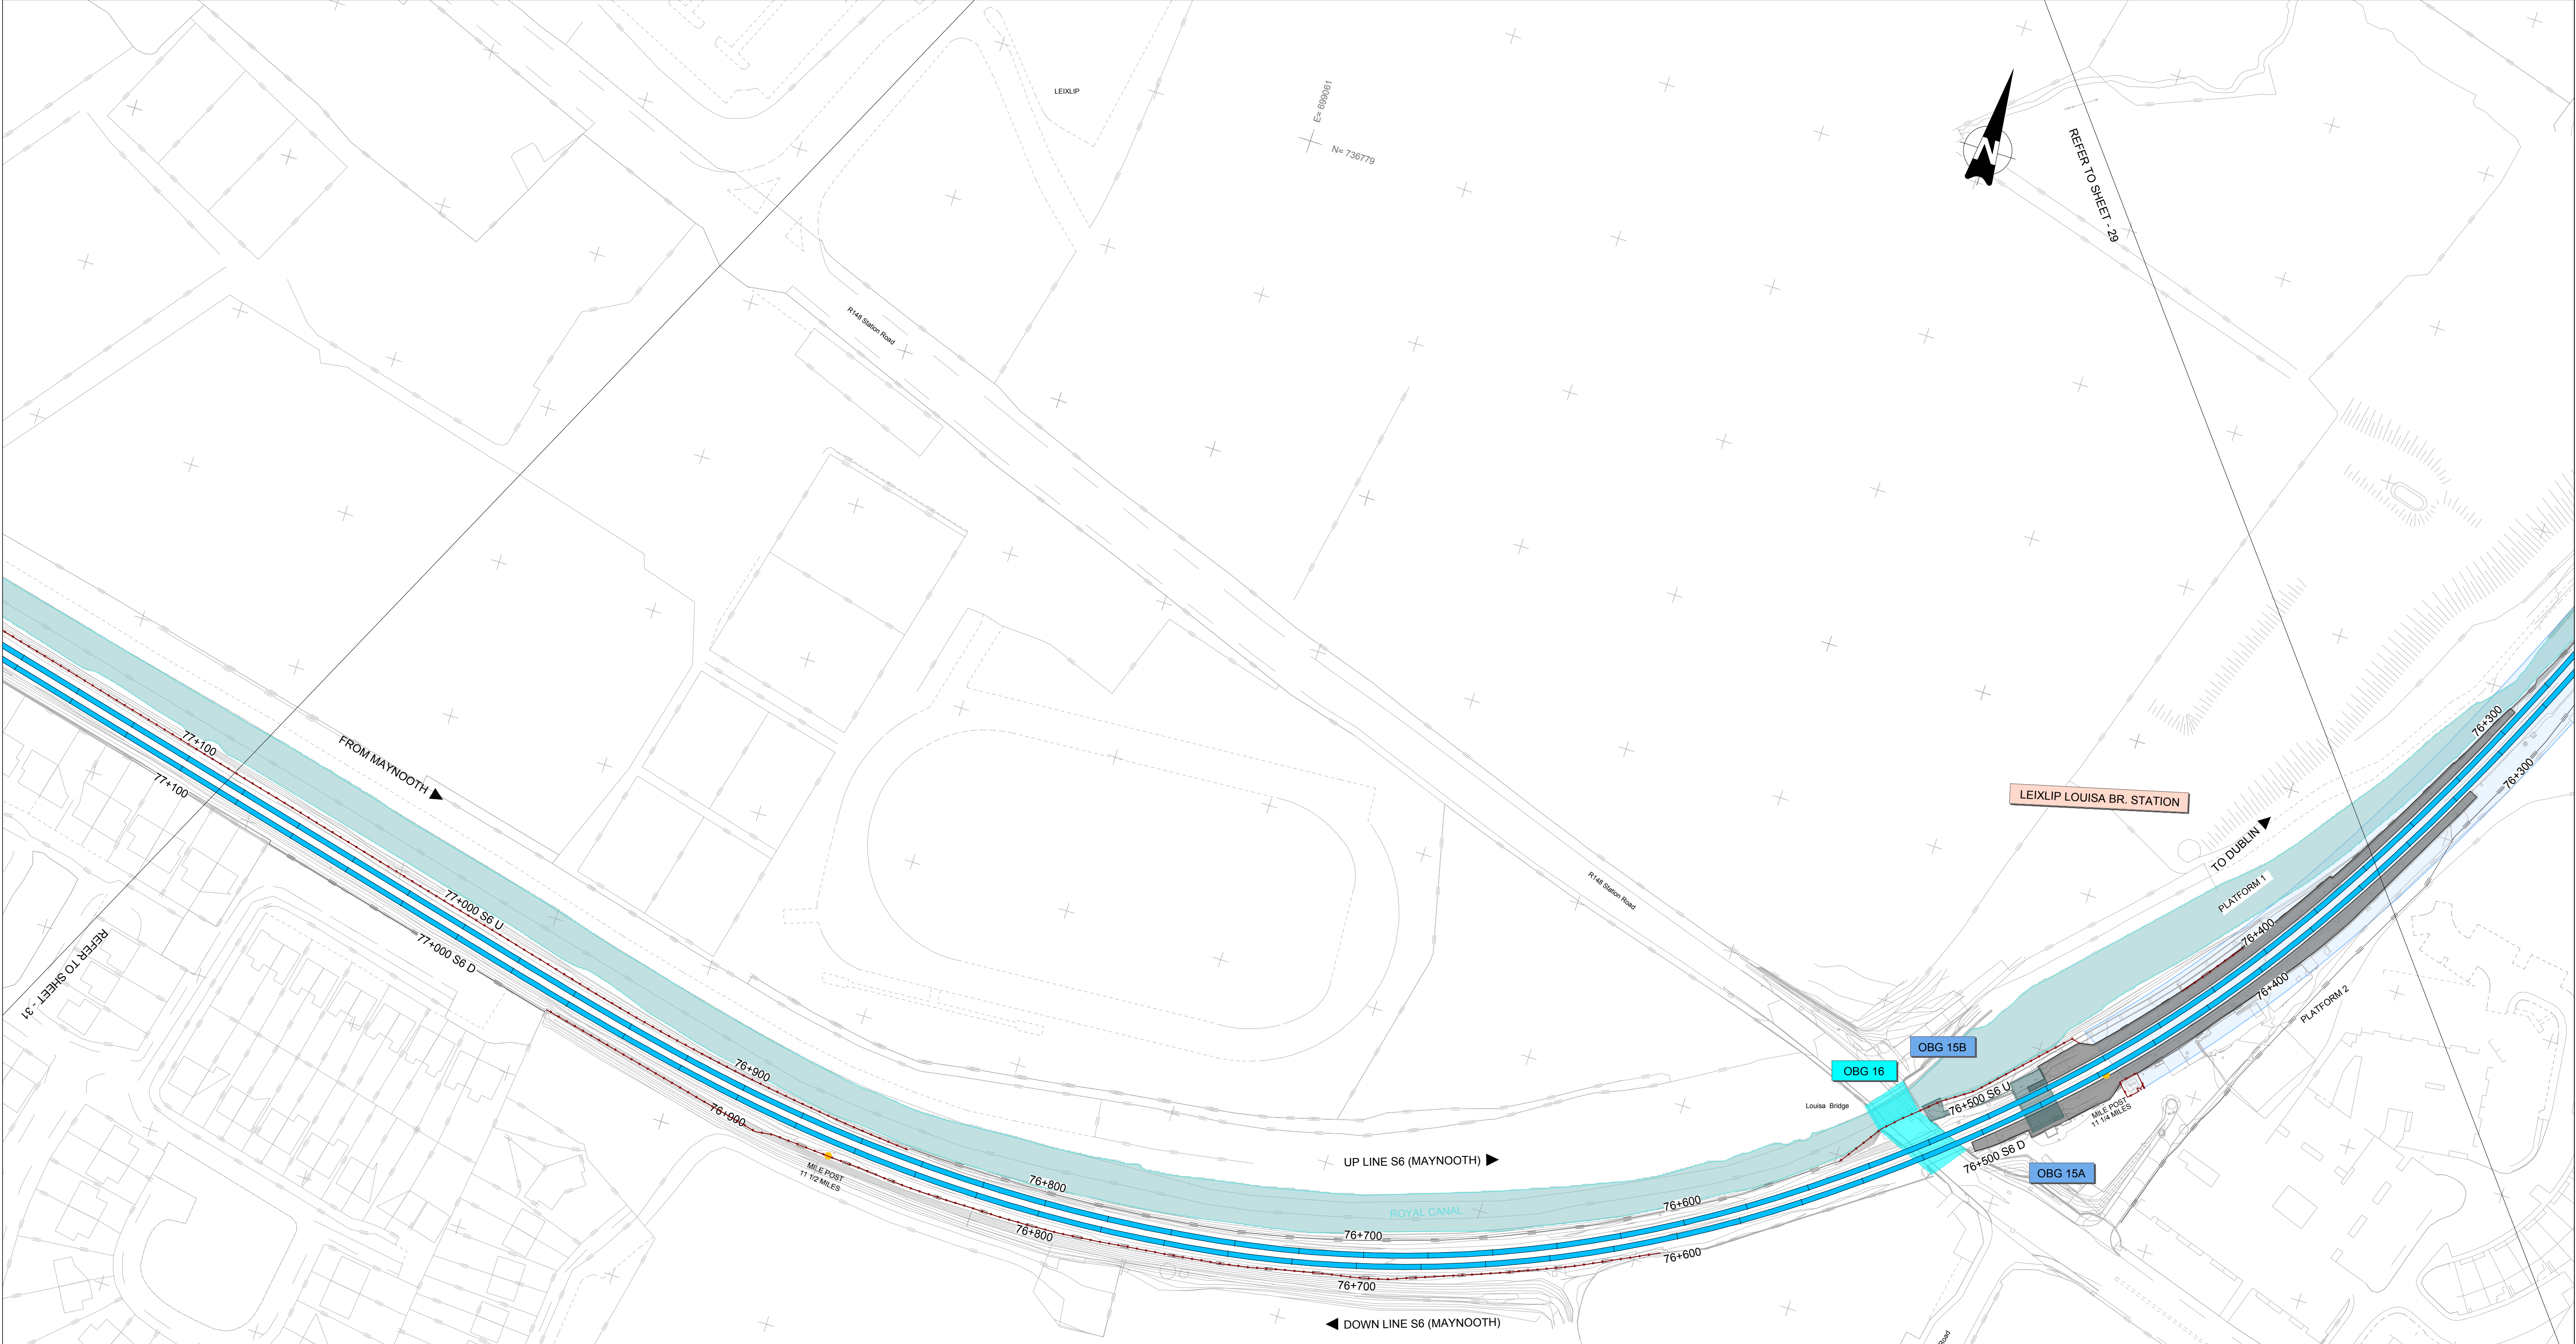

  
GENERAL LAYOUT LEGEND			
	MILES POST		EXISTING OVERBRIDGE
	ACCUMULATIVE STATION POINTS		OVERBRIDGE REBUILD/LIFTING
	JUNCTIONS		OVERBRIDGE/LEVEL CROSS. TO BE REMOVED
	EXISTING STATIONS		PROPOSED ROAD/PEDESTRIAN BRIDGE
	FLOODING AREAS		EXISTING UNDERBRIDGE
	STATION PLATFORMS		PROPOSED UNDERBRIDGE
	SLAB TRACK/SLAB TRACK TRANSITION		PROPOSED TURNOUT/CROSSOVER
	RUNNING LINES/P&C WITH NO PROPOSED CHANGES		EXISTING TURNOUT/CROSSOVER
	EXISTING SIDINGS		BUFFER STOP
	PROPOSED TRACKWORK ON BALLAST		TRAP POINTS
	PROPOSED SLAB TRACK		FOULING POINTS
	SLAB TO BALLAST TRANSITION		BREATHER SWITCHES
	RUNNING LINES/P&C TO SLEW/REMOVE		EXISTING WALL/PROPOSED WALL
	CONVERSION SIDING TO RUNNING LINE		EXISTING FENCE/PROPOSED FENCE

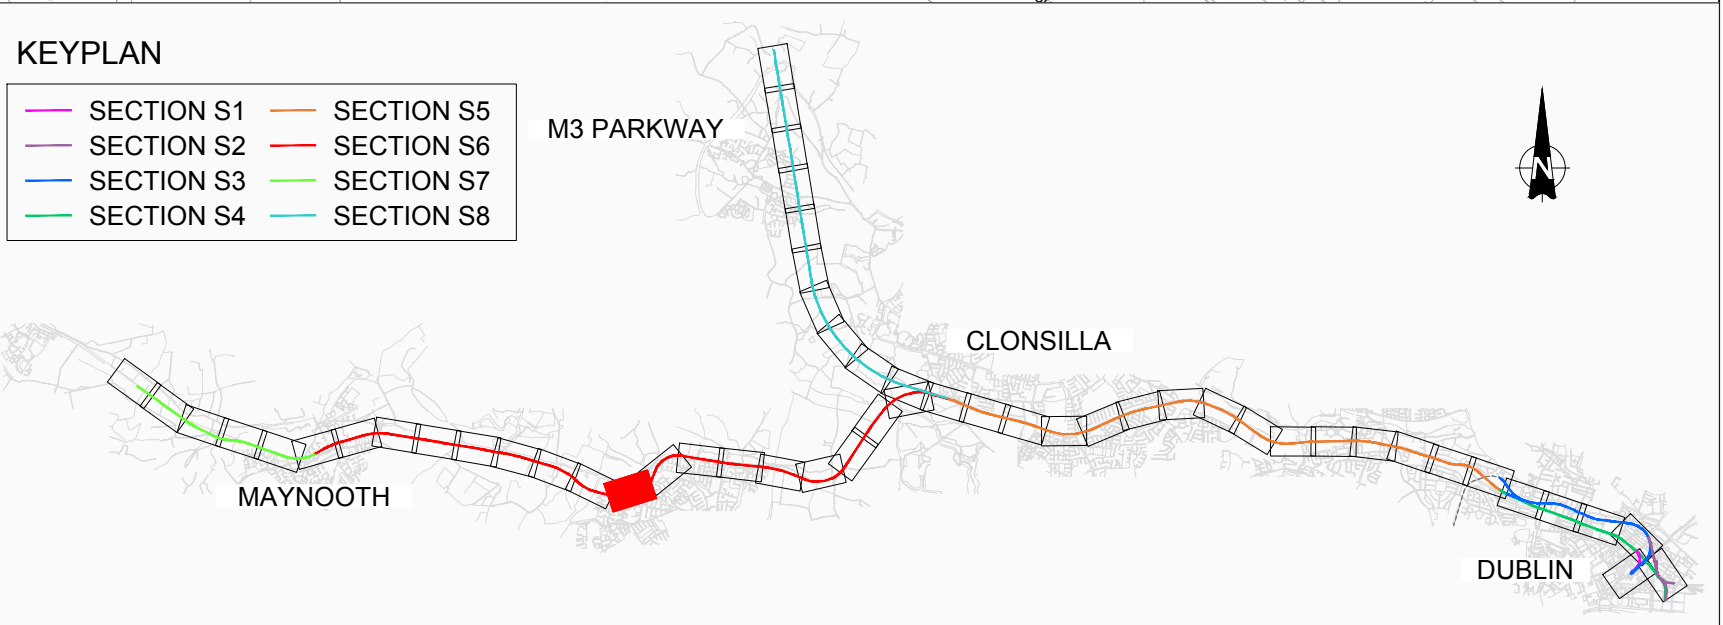


Client			Project			Drawing Title					
Consultant			Project			PERMANENT WAY DESIGN GENERAL LAYOUT					
V01 April 2022 PLANNING ISSUE			DART+ West			Scale: 1:1000 @ A1 1:2000 @ A3					
REV. DATE DESCRIPTION			Drawing Number Project Originator Discipline Location Type Role Number Phase								
SDR MRI CCH			MAY MDC TRK ROUT DR C 0005 D								
© Irish Rail (2020). This drawing is confidential and the copyright in it is owned by Irish Rail. This drawing must not be either loaned, copied or otherwise reproduced in whole or in part or used for any purpose without the prior permission of Irish Rail.			Date: April 2022			Job No: P/101086					
© Ordnance Survey Ireland and Government of Ireland. All O.S. data used for plans are printed under "Copyright Ordnance Survey Ireland" Survey No. 0039720 (OSi Aerial Data or OSi Lidar Data) & Survey No. 2020OSI_NMA_180 (OSi Vector Data).			Status: F1-Approved & accepted			Rev: V01					
All elevations are in metres and relate to OSi Geoid Model (OSGM02) Malin Head as defined by existing Project Control.			Sheet: 30 of 53								
All Co-ordinates are in Irish Transverse Mercator Grid (ITM) as defined by OSi active GPS station Tallaght College (TLLG).											

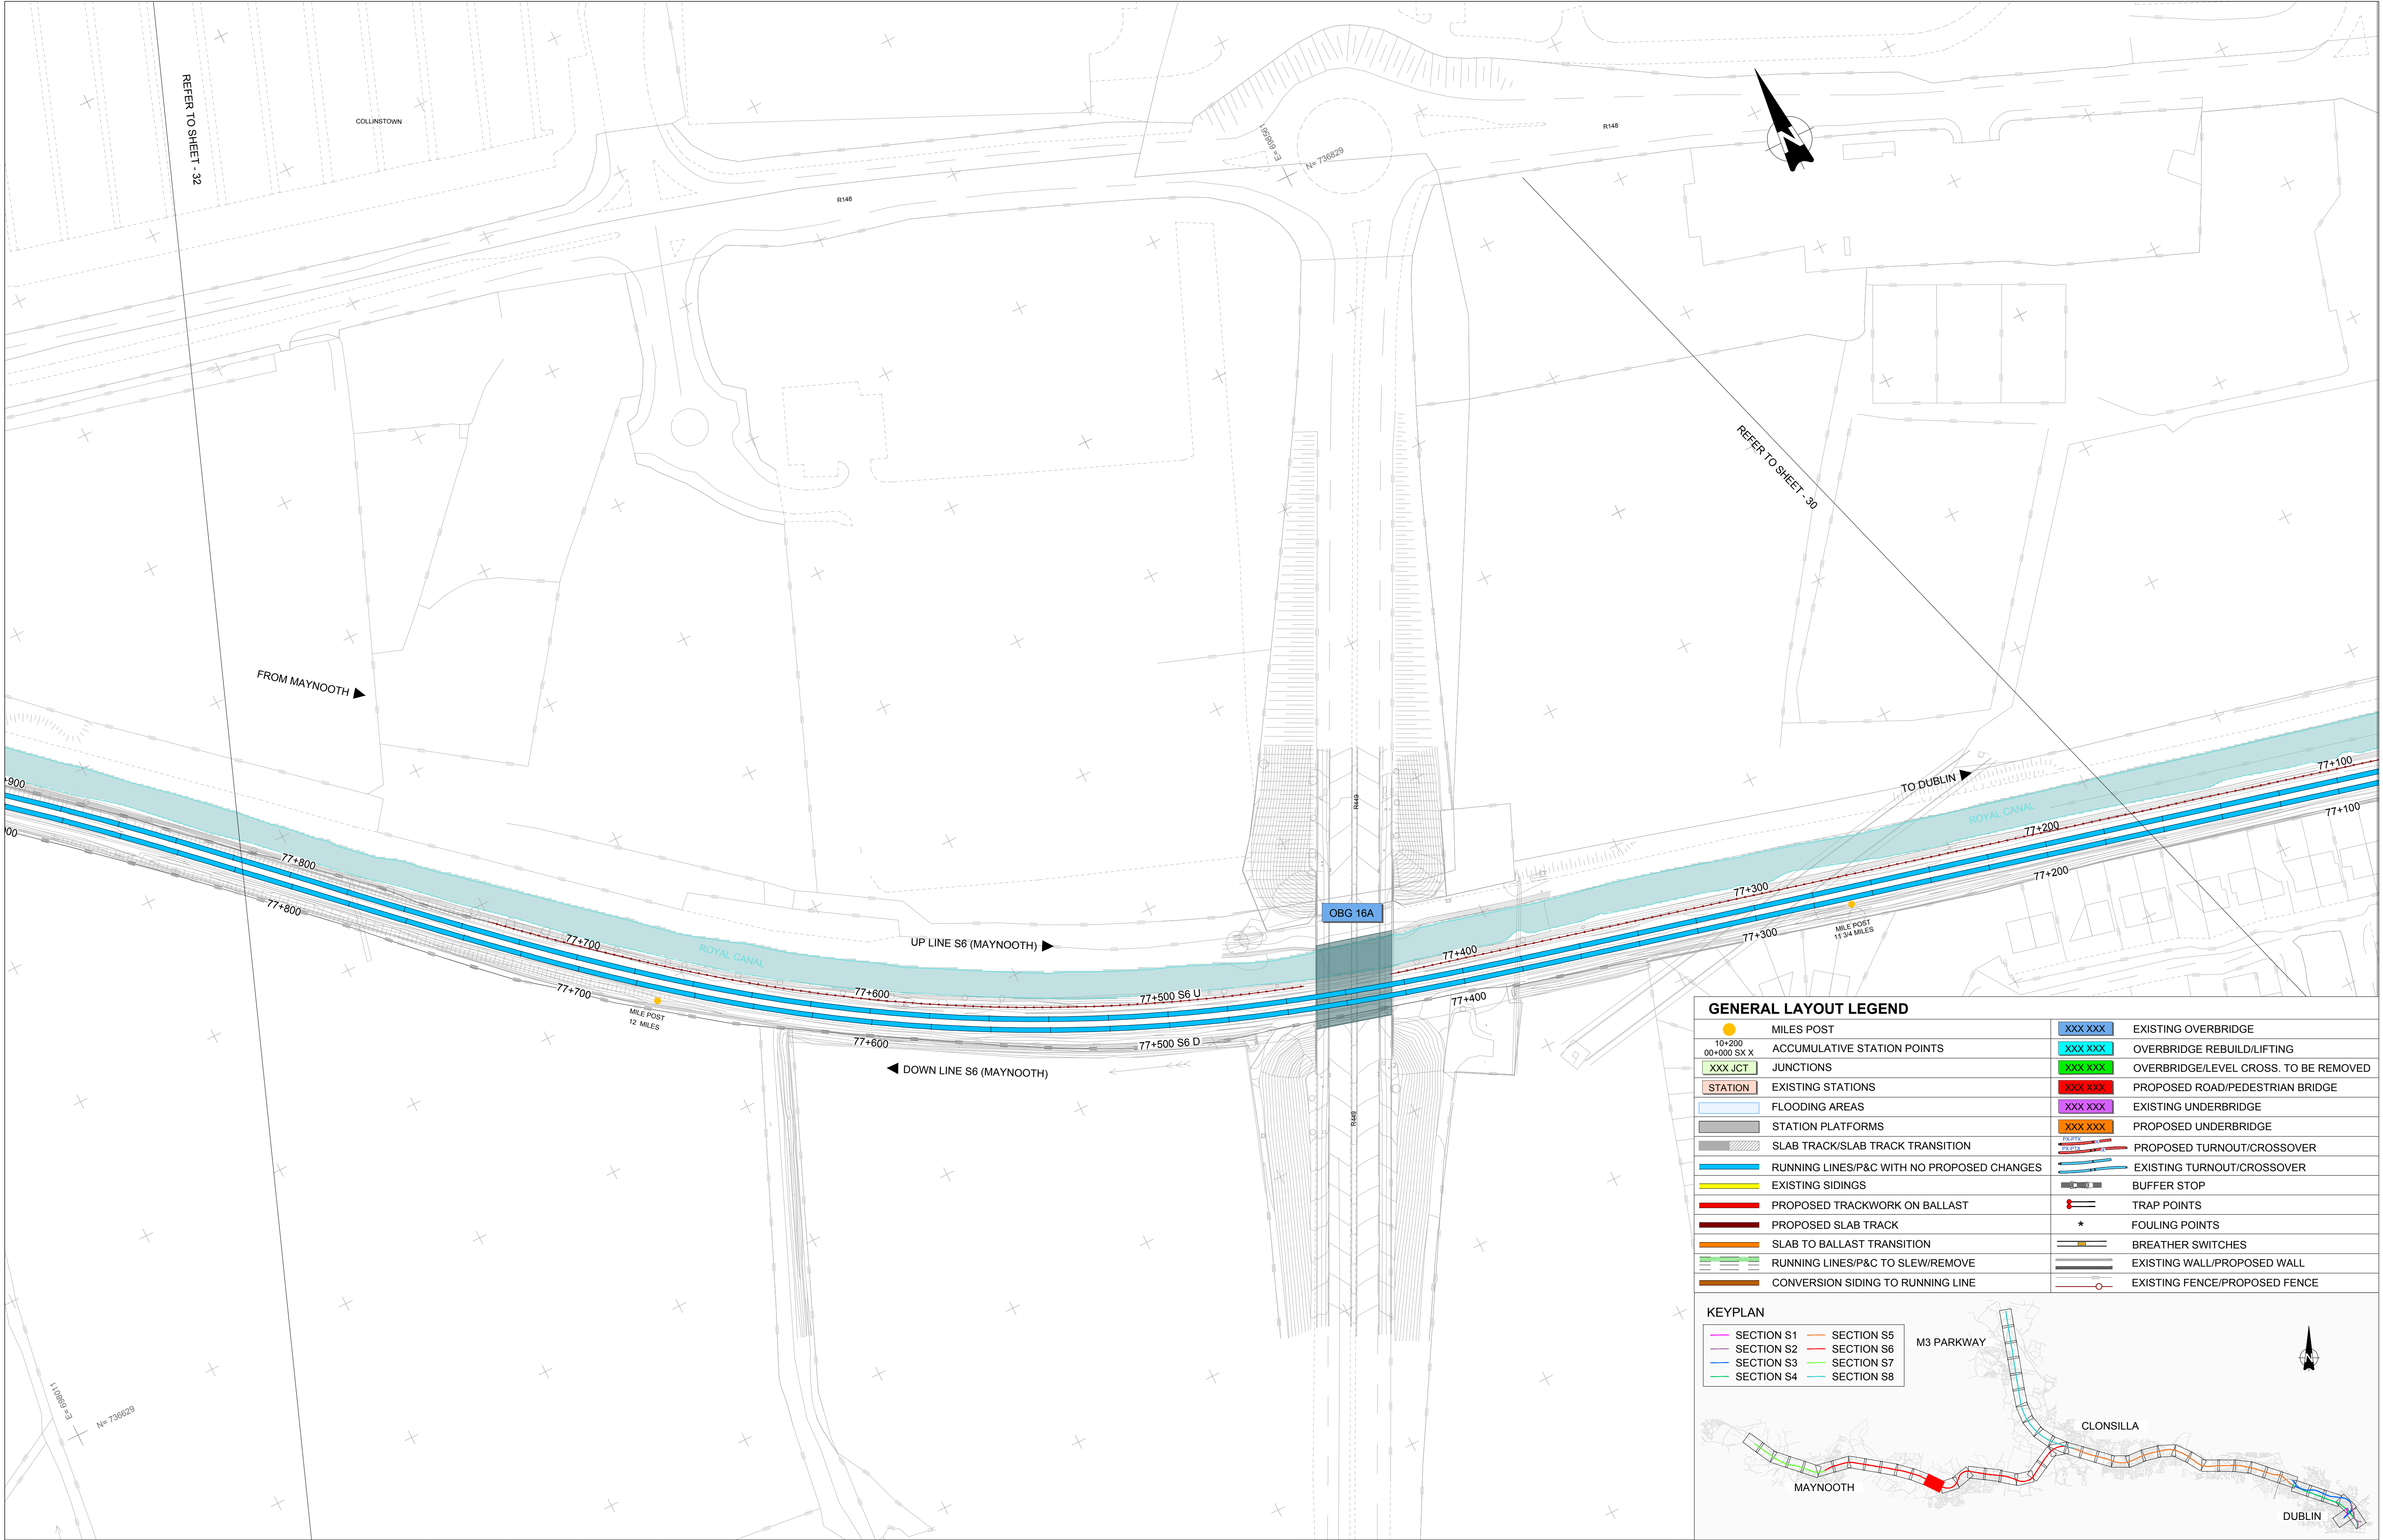


GENERAL LAYOUT LEGEND			
	MILES POST		EXISTING OVERBRIDGE
	ACCUMULATIVE STATION POINTS		OVERBRIDGE REBUILD/LIFTING
	JUNCTIONS		OVERBRIDGE/LEVEL CROSS. TO BE REMOVED
	EXISTING STATIONS		PROPOSED ROAD/PEDESTRIAN BRIDGE
	FLOODING AREAS		EXISTING UNDERBRIDGE
	STATION PLATFORMS		PROPOSED UNDERBRIDGE
	SLAB TRACK/SLAB TRACK TRANSITION		PROPOSED TURNOUT/CROSSOVER
	EXISTING SIDINGS		EXISTING TURNOUT/CROSSOVER
	PROPOSED TRACKWORK ON BALLAST		BUFFER STOP
	PROPOSED SLAB TRACK		TRAP POINTS
	SLAB TO BALLAST TRANSITION		FOULING POINTS
	RUNNING LINES/P&C TO SLEW/REMOVE		BREATHER SWITCHES
	CONVERSION SIDING TO RUNNING LINE		EXISTING WALL/PROPOSED WALL
			EXISTING FENCE/PROPOSED FENCE

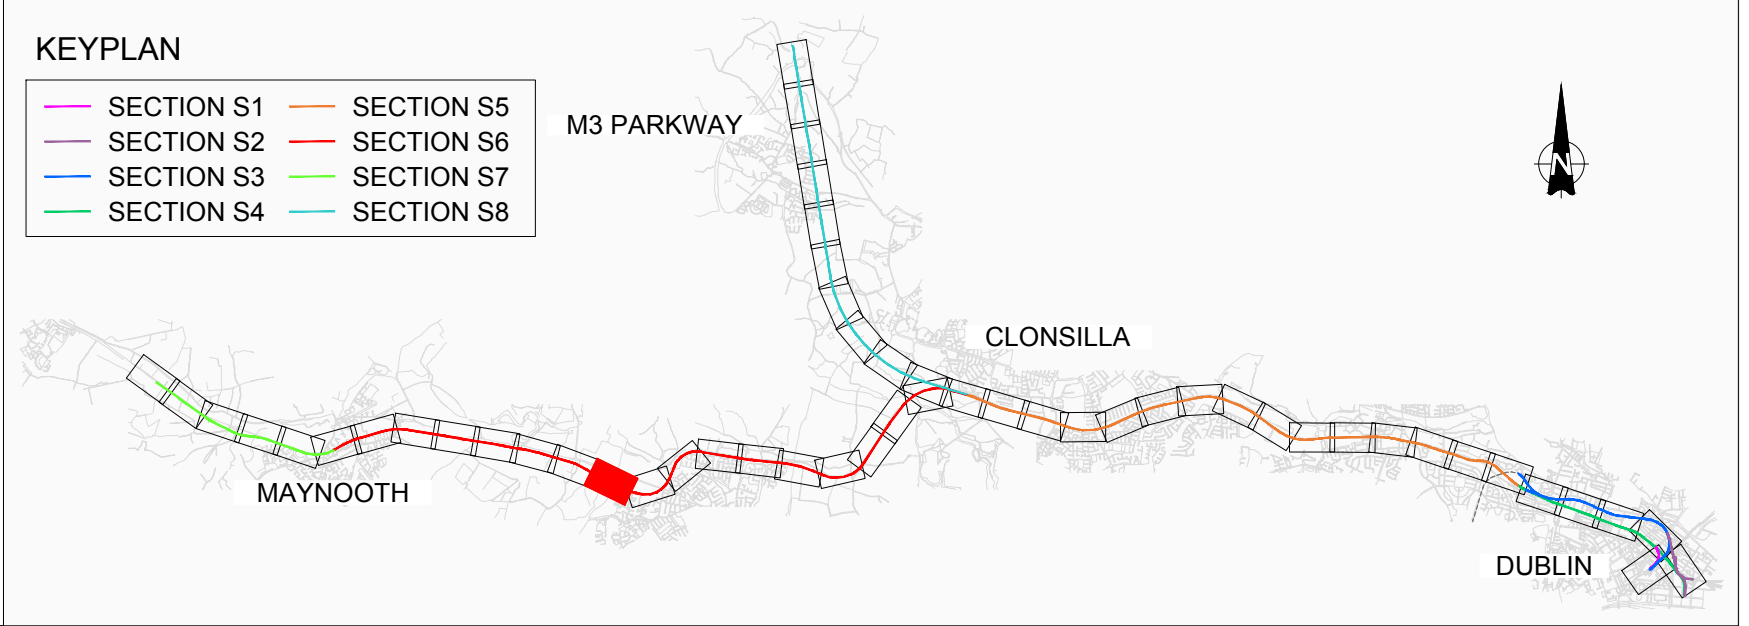

<table><tr><td>V01</td><td>April 2022</td><td>PLANNING ISSUE</td><td>SDR</td><td>MRI</td><td>CCH</td></tr><tr><td>REV.</td><td>DATE</td><td>DESCRIPTION</td><td>PRODUCED BY</td><td>REVIEWED BY</td><td>APPROVED BY</td></tr></table> © Irish Rail (2020). This drawing is confidential and the copyright in it is owned by Irish Rail. This drawing must not be either loaned, copied or otherwise reproduced in whole or in part or used for any purpose without the prior permission of Irish Rail. © Ordnance Survey Ireland and Government of Ireland. All O.S. data used for plans are printed under "Copyright Ordnance Survey Ireland". Survey No. 0039720 (OSi Aerial Data or OSi Lidar Data) & Survey No. 2020081_NMA_100 (OSi Vector Data). All elevations are in metres and relate to OSi Geoid Model (OSGM02) Malin Head as defined by existing Project Control. All Co-ordinates are in Irish Transverse Mercator Grid (ITM) as defined by OSi active GPS station Tallaght College (TLLG).						V01	April 2022	PLANNING ISSUE	SDR	MRI	CCH	REV.	DATE	DESCRIPTION	PRODUCED BY	REVIEWED BY	APPROVED BY	Client 		Project 		Drawing Title PERMANENT WAY DESIGN GENERAL LAYOUT					
V01	April 2022	PLANNING ISSUE	SDR	MRI	CCH																						
REV.	DATE	DESCRIPTION	PRODUCED BY	REVIEWED BY	APPROVED BY																						
Consultant 						Scale: 1:1000 @ A1 1:2000 @ A3 		Drawing Number MAY MDC TRK ROUT DR C 0005 D		Project MAY MDC TRK ROUT DR C 0005 D		Originator F1-Approved & accepted		Rev: V01		Sheet: 31 of 53											

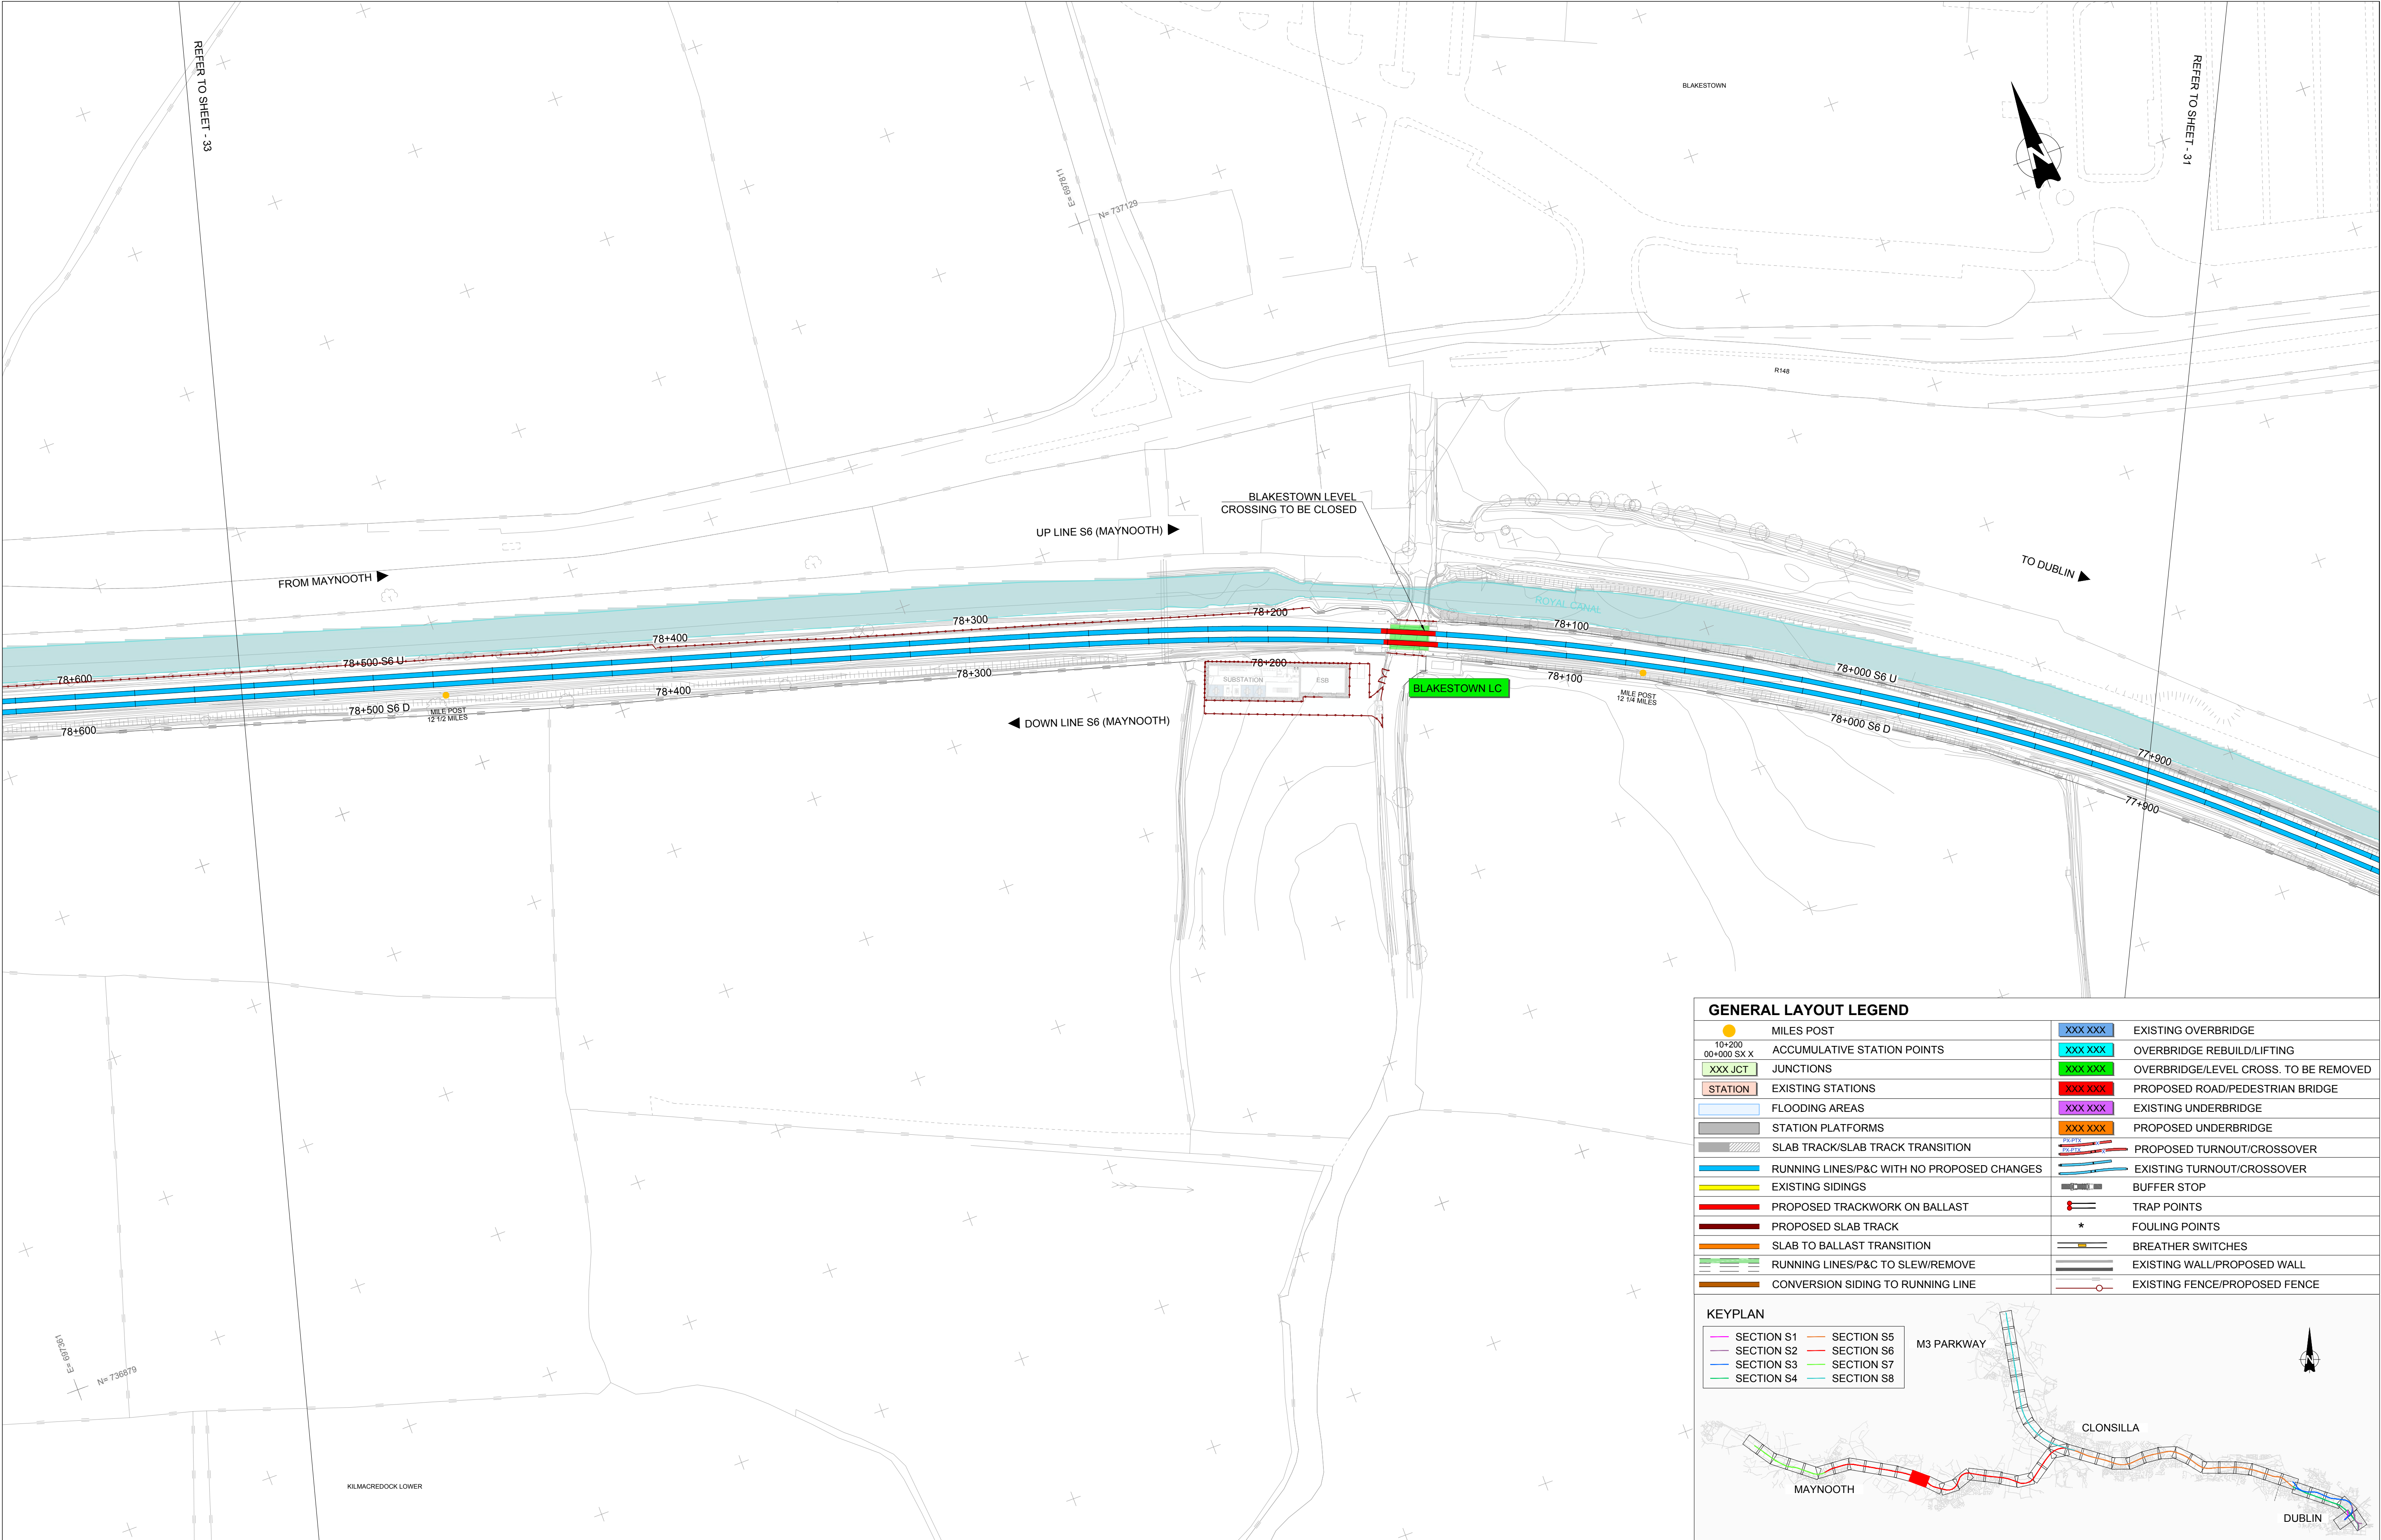

GENERAL LAYOUT LEGEND			
	MILES POST		EXISTING OVERBRIDGE
	ACCUMULATIVE STATION POINTS		OVERBRIDGE REBUILD/LIFTING
	JUNCTIONS		OVERBRIDGE/LEVEL CROSS. TO BE REMOVED
	EXISTING STATIONS		PROPOSED ROAD/PEDESTRIAN BRIDGE
	FLOODING AREAS		EXISTING UNDERBRIDGE
	STATION PLATFORMS		PROPOSED UNDERBRIDGE
	SLAB TRACK/SLAB TRACK TRANSITION		PROPOSED TURNOUT/CROSSOVER
	RUNNING LINES/P&C WITH NO PROPOSED CHANGES		EXISTING TURNOUT/CROSSOVER
	EXISTING SIDINGS		BUFFER STOP
	PROPOSED TRACKWORK ON BALLAST		TRAP POINTS
	PROPOSED SLAB TRACK		FOULING POINTS
	SLAB TO BALLAST TRANSITION		BREATHER SWITCHES
	RUNNING LINES/P&C TO SLEW/REMOVE		EXISTING WALL/PROPOSED WALL
	CONVERSION SIDING TO RUNNING LINE		EXISTING FENCE/PROPOSED FENCE

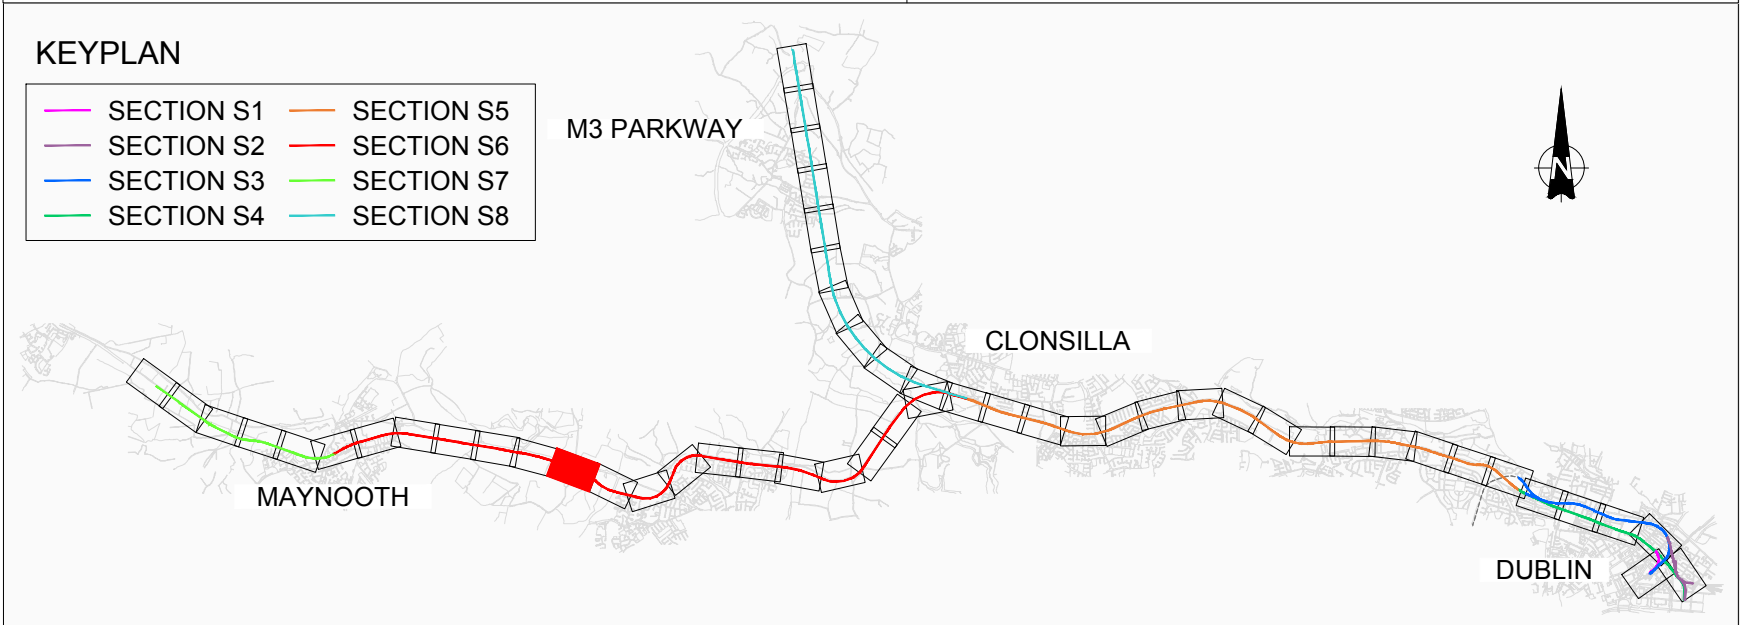

V01

April 2022

PLANNING ISSUE

REV.

DATE

DESCRIPTION

SDR

MRI

CCH

PRODUCED BY

REVIEWED BY

APPROVED BY

Client

Consultant

Project

Drawing Title

PERMANENT WAY DESIGN
GENERAL LAYOUT

Scale:
1:1000 @ A1 1:2000 @ A3

Drawing Number

Project

Originator

Discipline

Location

Type

Role

Number

Phase

Date:

Job No:

Status:

Rev:

Sheet:

April 2022

P/101086

F1-Approved & accepted

V01


32 of 53

© Irish Rail (2020). This drawing is confidential and the copyright in it is owned by Irish Rail. This drawing must not be either loaned, copied or otherwise reproduced in whole or in part or used for any purpose without the prior permission of Irish Rail.


© Ordnance Survey Ireland and Government of Ireland. All O.S. data used for plans are printed under "Copyright Ordnance Survey Ireland" Survey No. 0039720 (OSi Aerial Data or OSi Lidar Data) & Survey No. 2020OSI_NMA_100 (OSi Vector Data).

All elevations are in metres and relate to OSi Geoid Model (OSGM02) Malin Head as defined by existing Project Control.

All Co-ordinates are in Irish Transverse Mercator Grid (ITM) as defined by OSi active GPS station Tallaght College (TLLG).

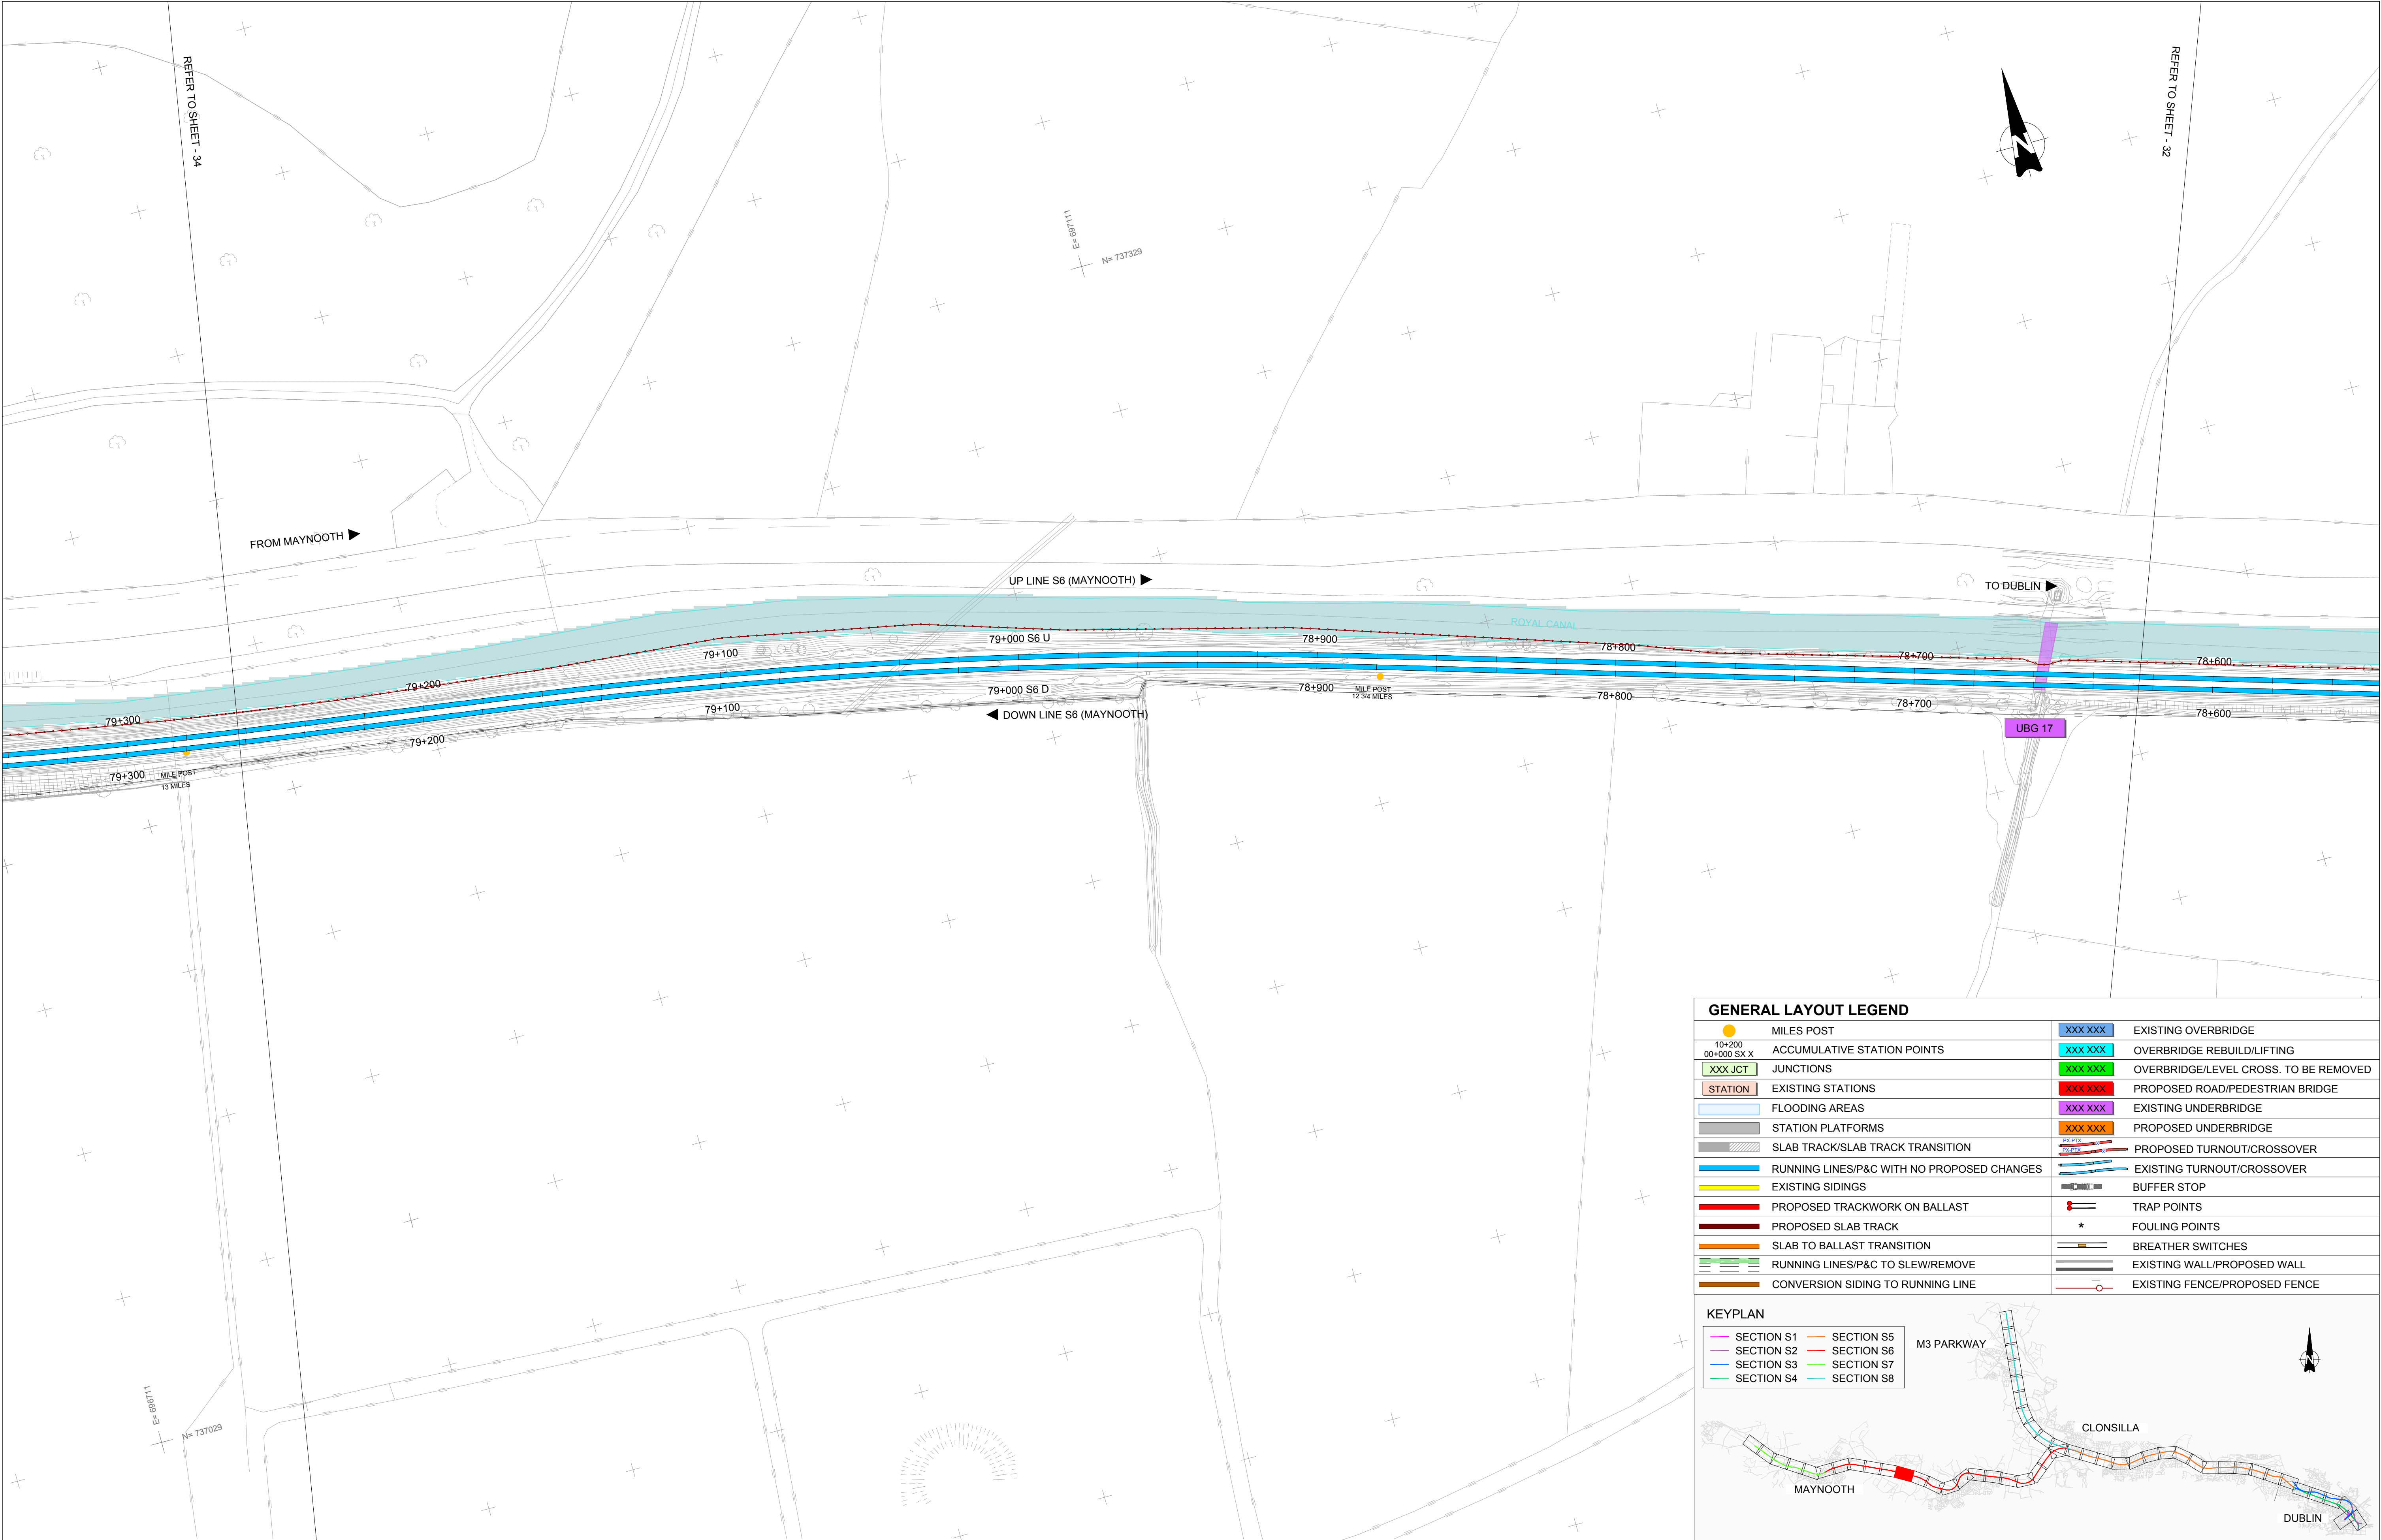

GENERAL LAYOUT LEGEND			
	MILES POST		EXISTING OVERBRIDGE
	ACCUMULATIVE STATION POINTS		OVERBRIDGE REBUILD/LIFTING
	JUNCTIONS		OVERBRIDGE/LEVEL CROSS. TO BE REMOVED
	EXISTING STATIONS		PROPOSED ROAD/PEDESTRIAN BRIDGE
	FLOODING AREAS		EXISTING UNDERBRIDGE
	STATION PLATFORMS		PROPOSED UNDERBRIDGE
	SLAB TRACK/SLAB TRACK TRANSITION		PROPOSED TURNOUT/CROSSOVER
	RUNNING LINES/P&C WITH NO PROPOSED CHANGES		EXISTING TURNOUT/CROSSOVER
	EXISTING SIDINGS		BUFFER STOP
	PROPOSED TRACKWORK ON BALLAST		TRAP POINTS
	PROPOSED SLAB TRACK		FOULING POINTS
	SLAB TO BALLAST TRANSITION		BREATHER SWITCHES
	RUNNING LINES/P&C TO SLEW/REMOVE		EXISTING WALL/PROPOSED WALL
	CONVERSION SIDING TO RUNNING LINE		EXISTING FENCE/PROPOSED FENCE

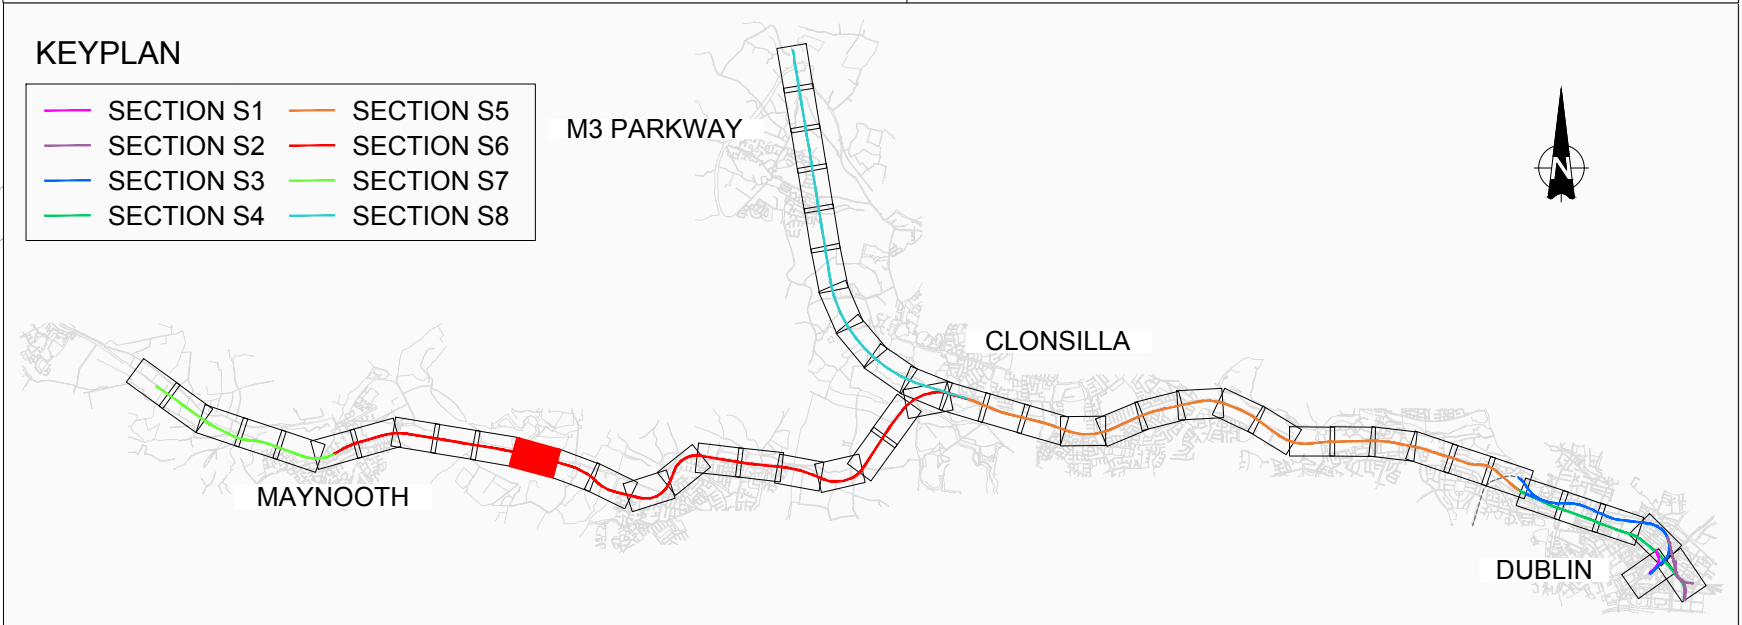

V01	April 2022	PLANNING ISSUE	SDR	MRI	CCH
REV.	DATE	DESCRIPTION	PRODUCED BY	REVIEWED BY	APPROVED BY
© Irish Rail (2020). This drawing is confidential and the copyright in it is owned by Irish Rail. This drawing must not be either loaned, copied or otherwise reproduced in whole or in part or used for any purpose without the prior permission of Irish Rail. © Ordnance Survey Ireland and Government of Ireland. All O.S. data used for plans are printed under "Copyright Ordnance Survey Ireland" Survey No. 0039720 (OSi Aerial Data or OSi Lidar Data) & Survey No. 2020OSI_NMA_100 (OSi Vector Data). All elevations are in metres and relate to OSi Geoid Model (OSGM02) Malin Head as defined by existing Project Control. All Co-ordinates are in Irish Transverse Mercator Grid (ITM) as defined by OSi active GPS station Tallaght College (TLLG).					

Client

Consultant

Project

Drawing Title

PERMANENT WAY DESIGN
GENERAL LAYOUT

Scale:

1:1000 @ A1 1:2000 @ A3

Drawing Number

Project | Originator | Discipline | Location | Type | Role | Number | Phase

MAY MDC TRK ROUT DR C 0005 D

Date:

April 2022

Job No:

P/101086

Status:


F1-Approved & accepted

Rev:


V01

Sheet:

33 of 53

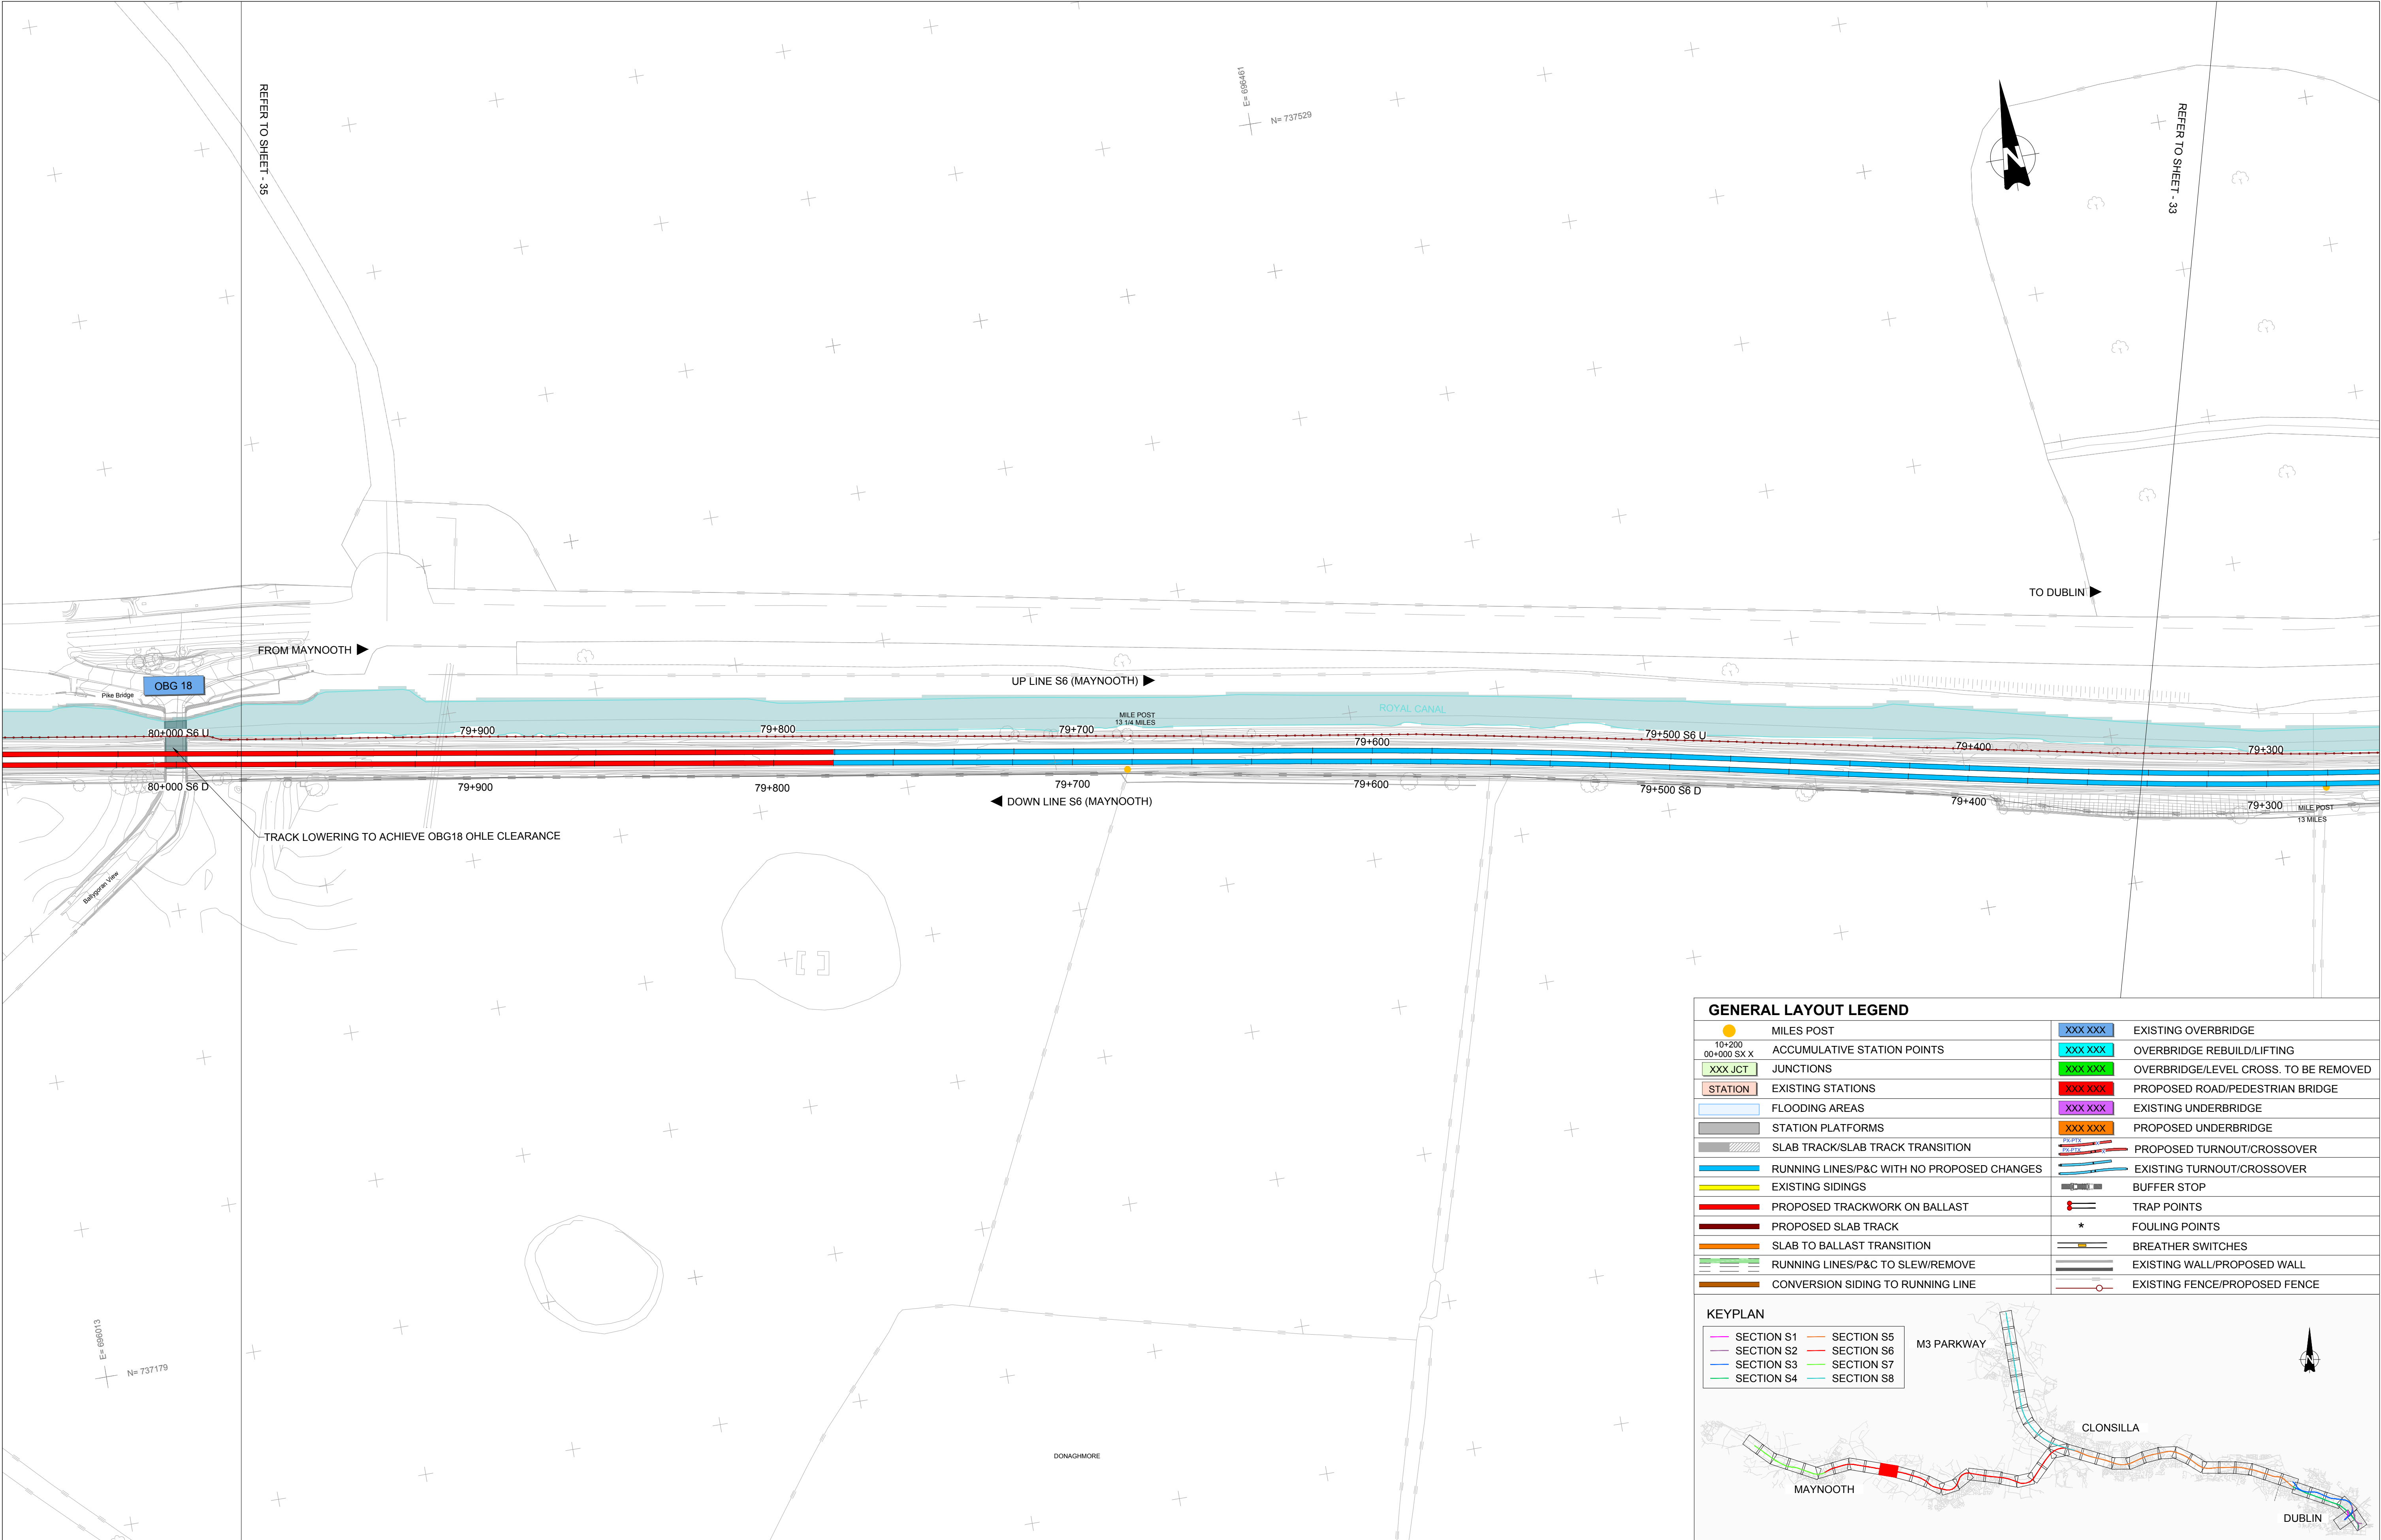

GENERAL LAYOUT LEGEND			
	MILES POST		EXISTING OVERBRIDGE
	ACCUMULATIVE STATION POINTS		OVERBRIDGE REBUILD/LIFTING
	JUNCTIONS		OVERBRIDGE/LEVEL CROSS. TO BE REMOVED
	EXISTING STATIONS		PROPOSED ROAD/PEDESTRIAN BRIDGE
	FLOODING AREAS		EXISTING UNDERBRIDGE
	STATION PLATFORMS		PROPOSED UNDERBRIDGE
	SLAB TRACK/SLAB TRACK TRANSITION		PROPOSED TURNOUT/CROSSOVER
	RUNNING LINES/P&C WITH NO PROPOSED CHANGES		EXISTING TURNOUT/CROSSOVER
	EXISTING SIDINGS		BUFFER STOP
	PROPOSED TRACKWORK ON BALLAST		TRAP POINTS
	PROPOSED SLAB TRACK		FOULING POINTS
	SLAB TO BALLAST TRANSITION		BREATHER SWITCHES
	RUNNING LINES/P&C TO SLEW/REMOVE		EXISTING WALL/PROPOSED WALL
	CONVERSION SIDING TO RUNNING LINE		EXISTING FENCE/PROPOSED FENCE

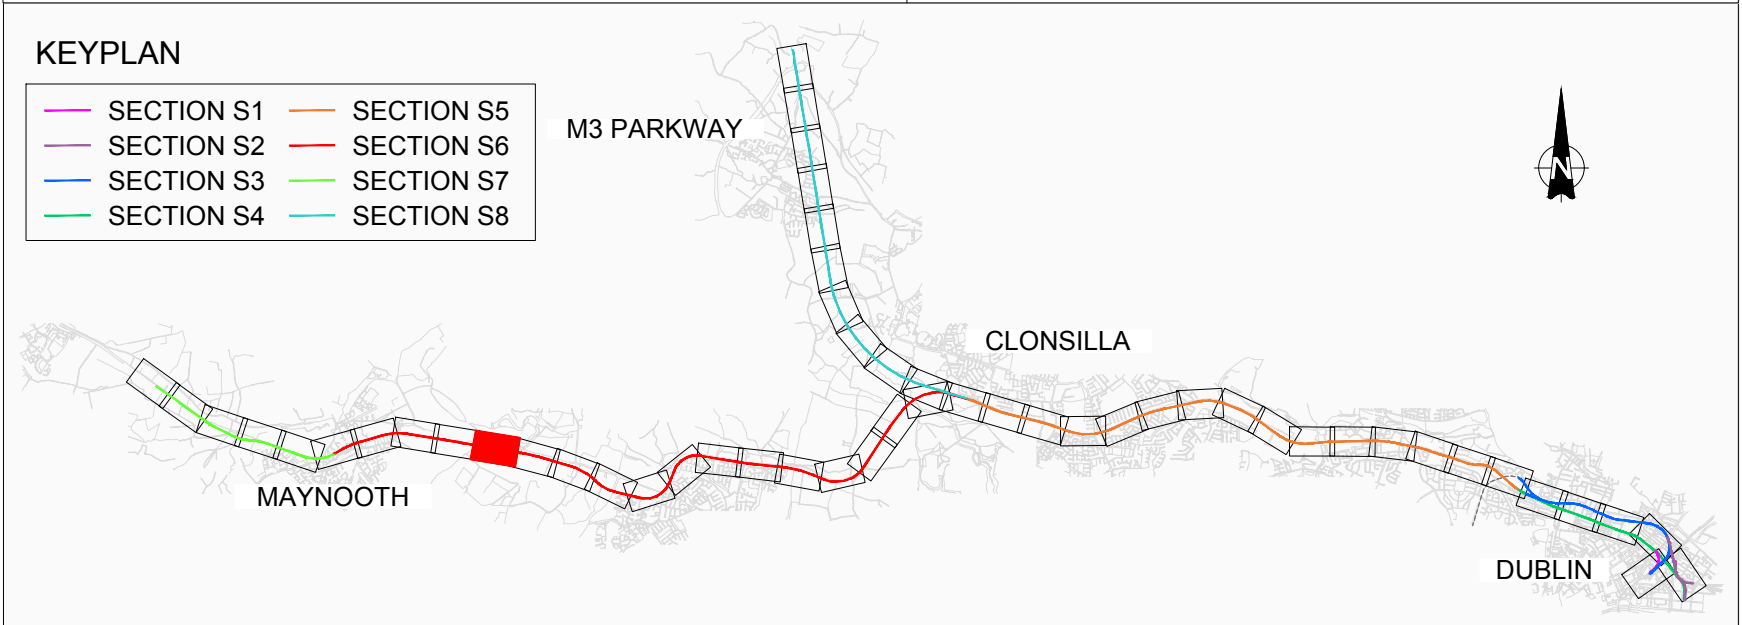

V01	April 2022	PLANNING ISSUE	SDR	MRI	CCH
REV.	DATE	DESCRIPTION	PRODUCED BY	REVIEWED BY	APPROVED BY
© Irish Rail (2020). This drawing is confidential and the copyright in it is owned by Irish Rail. This drawing must not be either loaned, copied or otherwise reproduced in whole or in part or used for any purpose without the prior permission of Irish Rail. © Ordnance Survey Ireland and Government of Ireland. All O.S. data used for plans are printed under "Copyright Ordnance Survey Ireland" Survey No. 0039720 (OSi Aerial Data or OSi Lidar Data) & Survey No. 0020081_NMA_100 (OSi Vector Data). All elevations are in metres and relate to OSi Geoid Model (OSGM02) Malin Head as defined by existing Project Control. All Co-ordinates are in Irish Transverse Mercator Grid (ITM) as defined by OSi active GPS station Tallaght College (TLLG).					

Client

Consultant

Project

Drawing Title

PERMANENT WAY DESIGN
GENERAL LAYOUT

Scale: 1:1000 @ A1 1:2000 @ A3

Drawing Number | Project | Originator | Discipline | Location | Type | Role | Number | Phase
MAY MDC TRK ROUT DR C 0005 D

Date: April 2022

Job No: P/101086

Status: F1-Approved & accepted

Rev: V01

Sheet: 34 of 53